



AMERICAN UNIVERSITY
WASHINGTON, DC

American University Community Liaison Committee

September 13, 2022

Agenda:

- **Welcome and Introductions**
- **Off-Campus Student Conduct Reports**
- **Capitol Projects Update**
- **Community Events Update**
- **Campus Plan Update**
- **Good of the Order**



Ground Rules:

- **Respect the Process**
- **Be Present and Engaged**
- **Follow the Facilitators' Directions**
- **Allow Every Voice to be Heard**
- **Speak Courteously and Respectfully to Others**
- **Maintain Zero Tolerance for Any Comment (Verbal or Written) that is Meant to Attack or Intimidate Another Person, or is Obscene**



AMERICAN UNIVERSITY
WASHINGTON, DC

Off-Campus Student Conduct

September 13, 2022

For the period of March 1, 2022 – September 1, 2022, the Office of the Dean of Students has received eight reports of disruptive off-campus behavior.

Eight reports regarding single family homes

3 – Spring Valley (same house)

2 – Foxhall Village

1 – Tenleytown

1 – AU Park

1 – Friendship Heights

No reports from apartment/condo communities

All reports involved complaints of noise, large gatherings

During the same period last year, there were 9 reports

Total for the academic year 2021-22: 30 reports

ACTION:

- **Three reports were referred to Student Conduct for adjudication**
- **Two reports were resolved through a meeting with the Dean of Students**
- **Two reports were resolved by Fraternity and Sorority Life Leadership intervention with Chapter leadership**
- **One report was resolved by meetings between AUPD and Community Relations with the neighbors and student meetings with the Dean of Student**




AMERICAN UNIVERSITY
WASHINGTON, DC

Capital Projects Update

September 13, 2022



1 EXISTING SOUTH ELEVATION
SCALE: 3/16" = 1'-0"
DEMOLITION

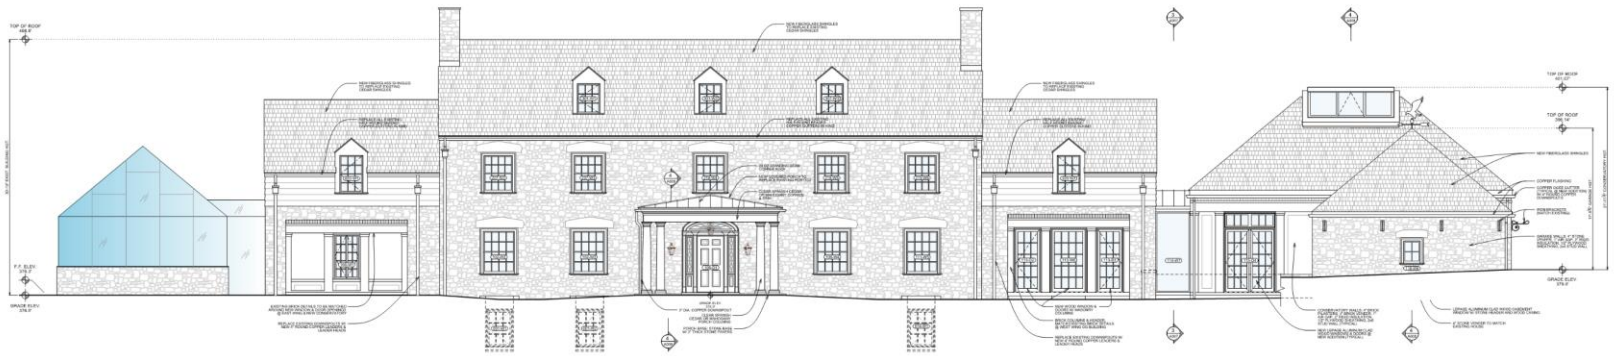

2 PROPOSED SOUTH ELEVATION
SCALE: 3/16" = 1'-0"
NEW CONSTRUCTION



Renovation

Addition


- **Construction continues to progress with a planned completion in spring 2023.**
- **Interior work underway includes casework installation (e.g., doors, trim, and kitchen cabinetry) and interior finishes (e.g., paint, tile, and flooring).**
- **Work for the conservatory and garage also continues, with the garage doors having been installed recently and the skylight to be installed soon.**
- **Exterior work for the portico and masonry is progressing according to plan.**
- **The project team is also working on delivering additional scope outside of the house, including landscaping, pool refurbishment, and retaining wall repairs.**




The New York Times


A Million-Pound Artwork, Once Threatened, Finds a New Home

The National Geographic Society announced that Elyn Zimmerman's massive granite installation will be moved to the campus of American University.


 Give this article



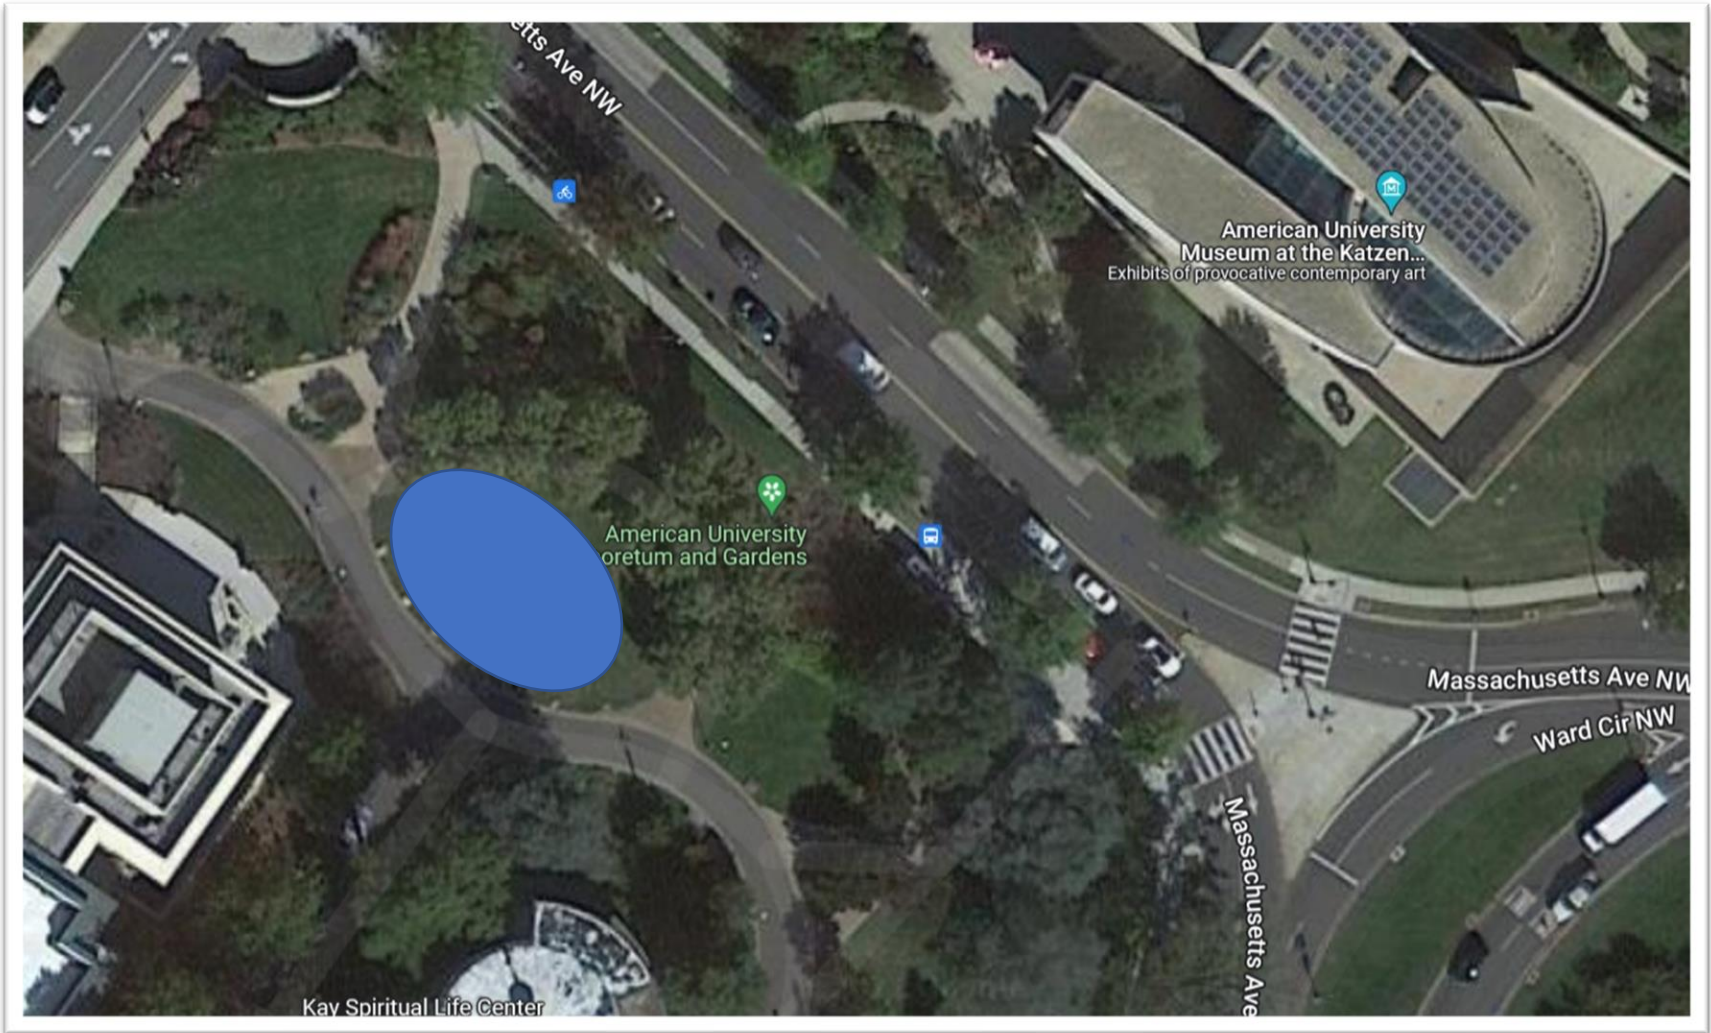


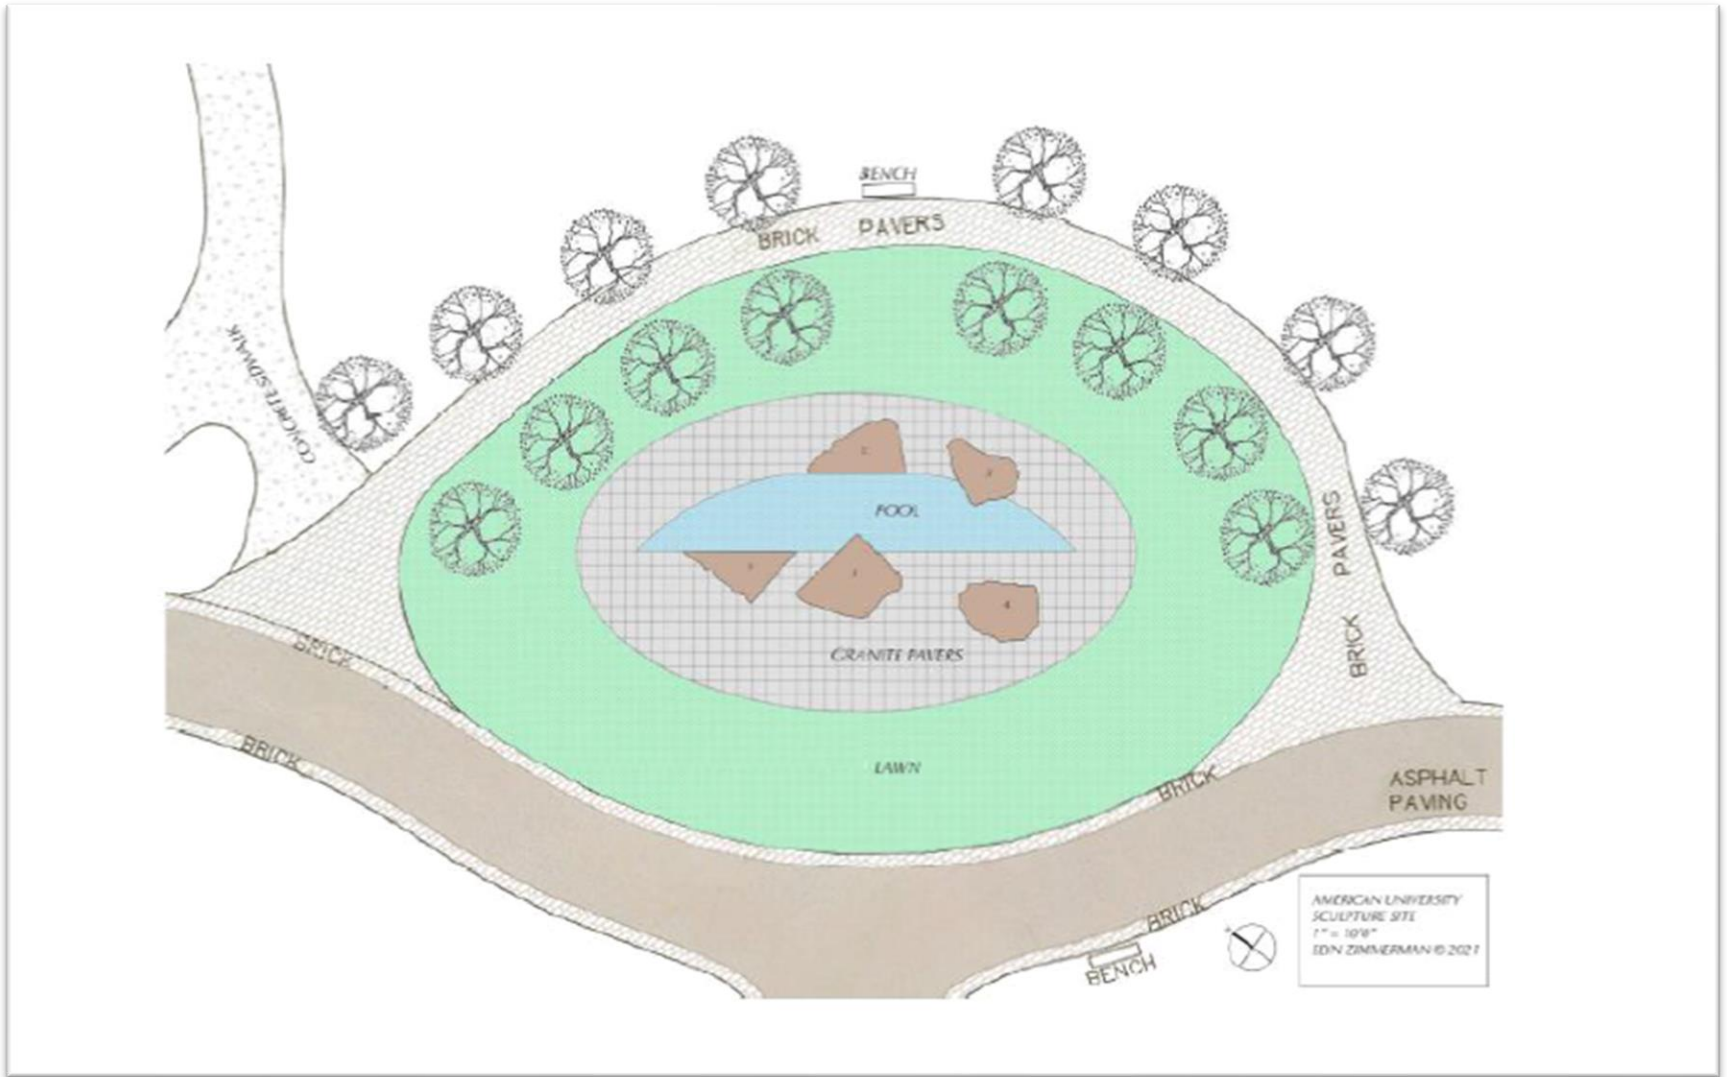

- **Week of 9/5:** Installation of temporary fencing, erosion controls, and pedestrian protection barriers.
- **Week of 9/12:** Preparation for install of the supplemental garden boulders that will accentuate the main exhibit.
- **Week of 9/19:** Arrival and temporary placement of the main exhibit boulders and permanent installation of the supplemental garden boulders.
- **Late September/Early October:** Construction of main exhibit begins.
- **Construction planned for completion before the end of 2022.**

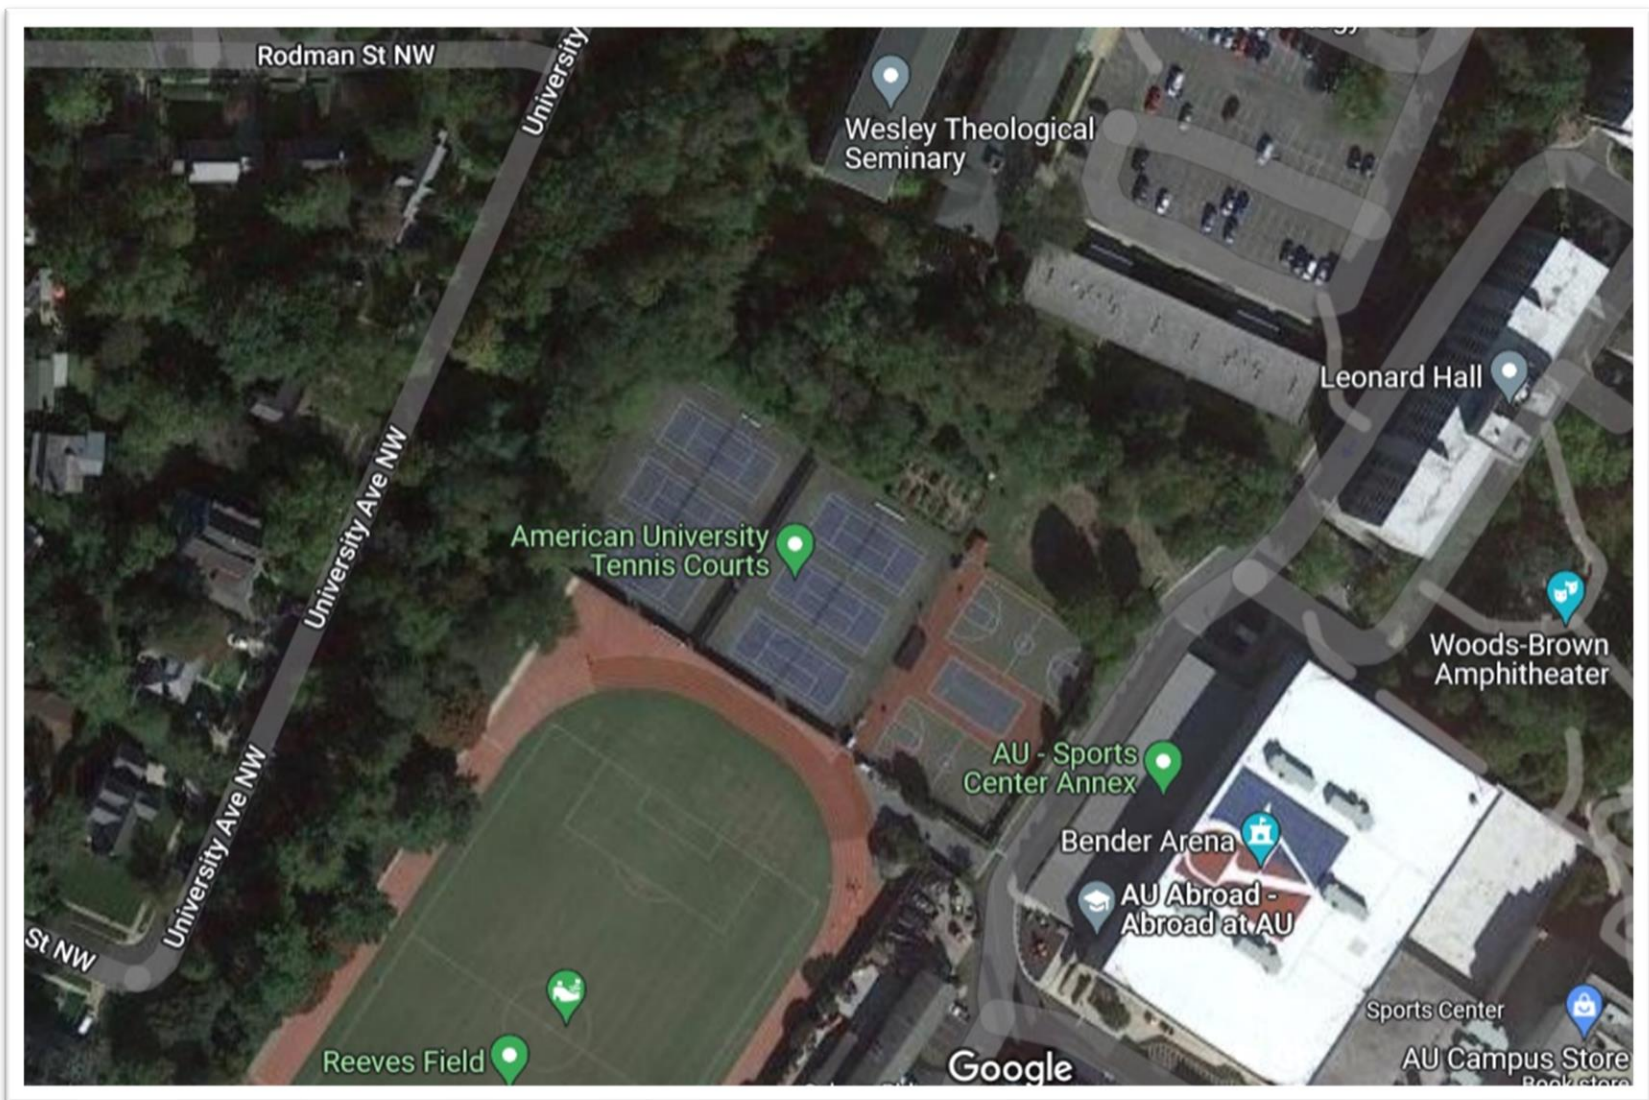



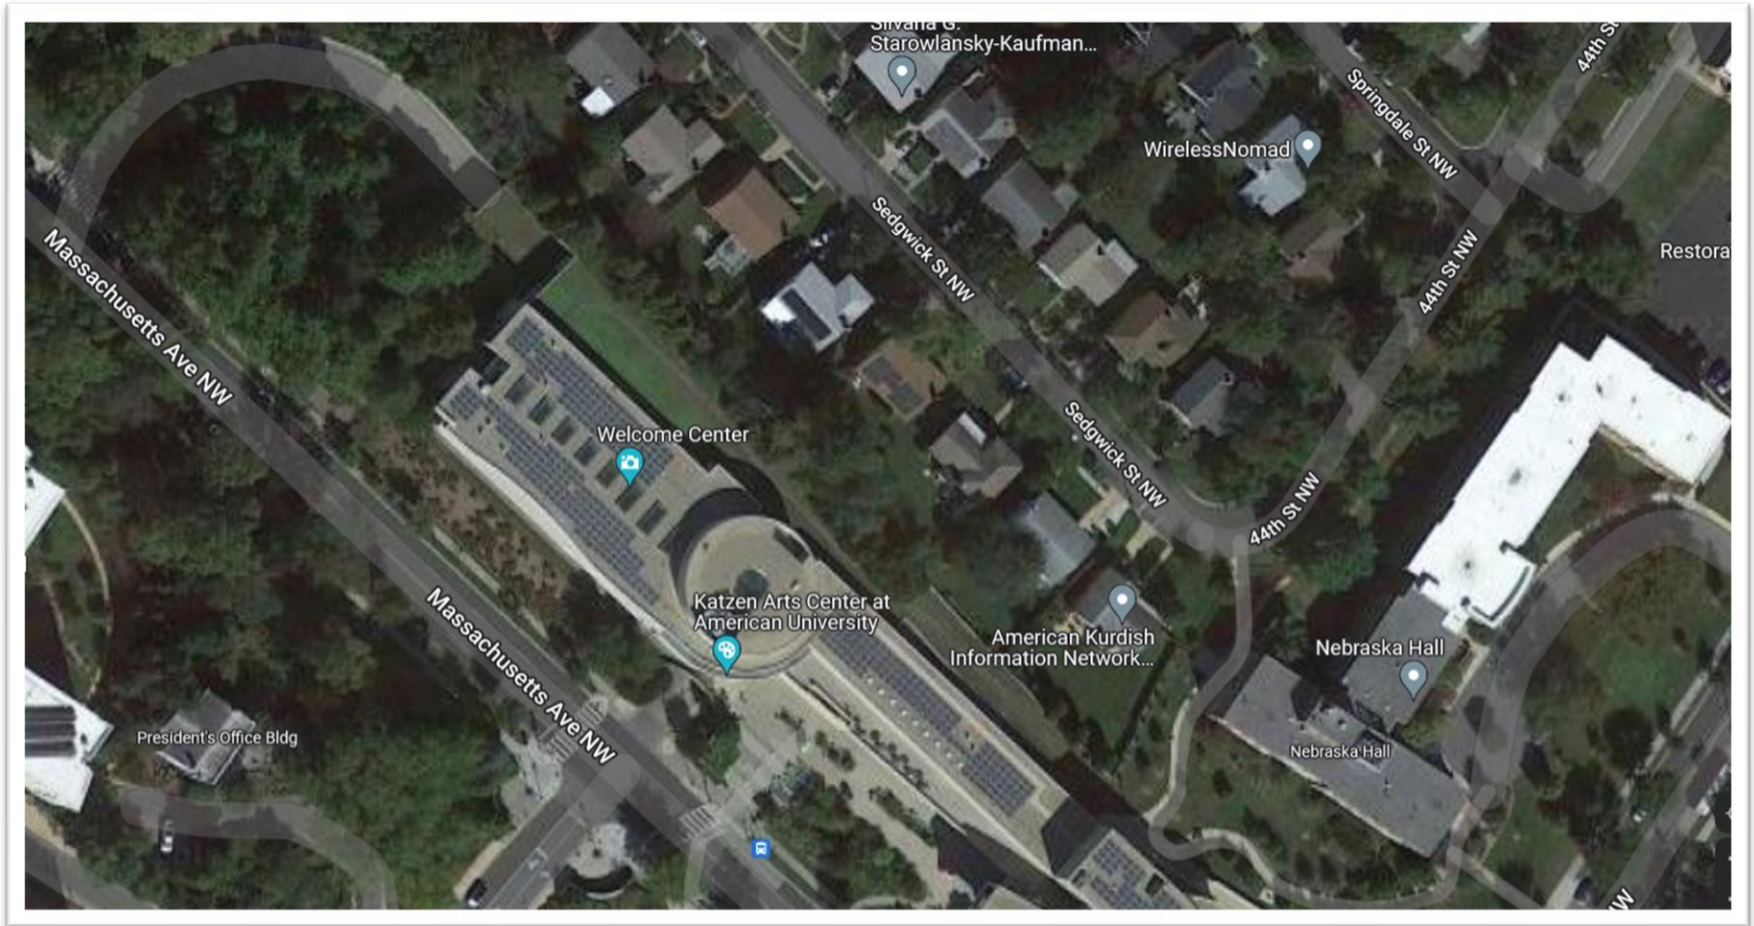





AMERICAN UNIVERSITY
WASHINGTON, DC

Community Events Update

September 13, 2022

Family Movie Night at American University



We are excited to that we are partnering with [Horace Mann Elementary School](#) and will host a fun-filled movie night on Friday, September 23. Bring a picnic and the whole family to campus for an outdoor screening of the animated hit movie, *Paws of Fury*. The movie will be screened at the Woods-Brown Amphitheatre at 6:30 pm; movie starts at sunset at 7:00 pm. Free popcorn will be provided, and all are welcome to attend. Please [RSVP](#) so that we can gather an estimated count of attendees. For additional information, contact Maria Barry, Director of Community Relations at 885-2146 or mariab@american.edu.



Art All Night returns to Tenleytown on Saturday, September 24, from 7pm to midnight as Tenleytown Main Street celebrates the visual and performing arts, showcasing the diverse talents of our creative community. Public and private spaces throughout Tenleytown will transform once again into pop-up galleries and performance stages to welcome artists from across the DC Metro Area. We look forward to celebrating local artists and performers as we reunite for one of the most exciting nights of the year.




AMERICAN UNIVERSITY
WASHINGTON, DC

Campus Plan Update


September 13, 2022

PROPOSED

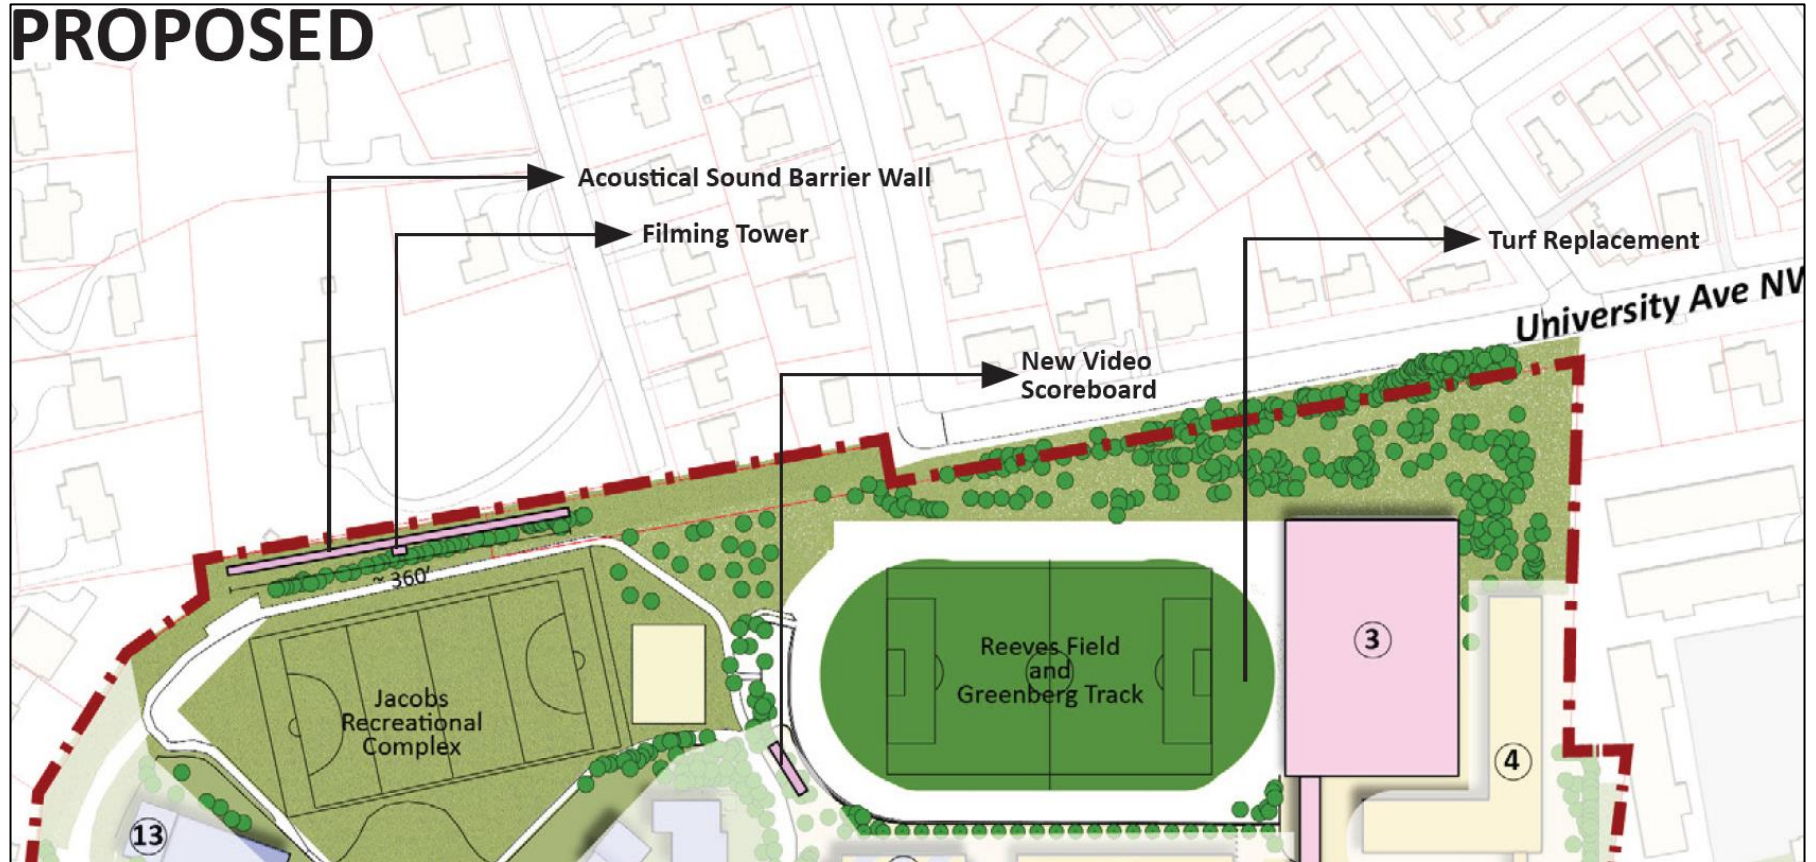


Jacob's Field Sound Barrier

- ~360 feet long and 15 feet high.
- Location reduces the risk of negative impact to buffer area.
- Highly effective sound absorptive barrier technology.

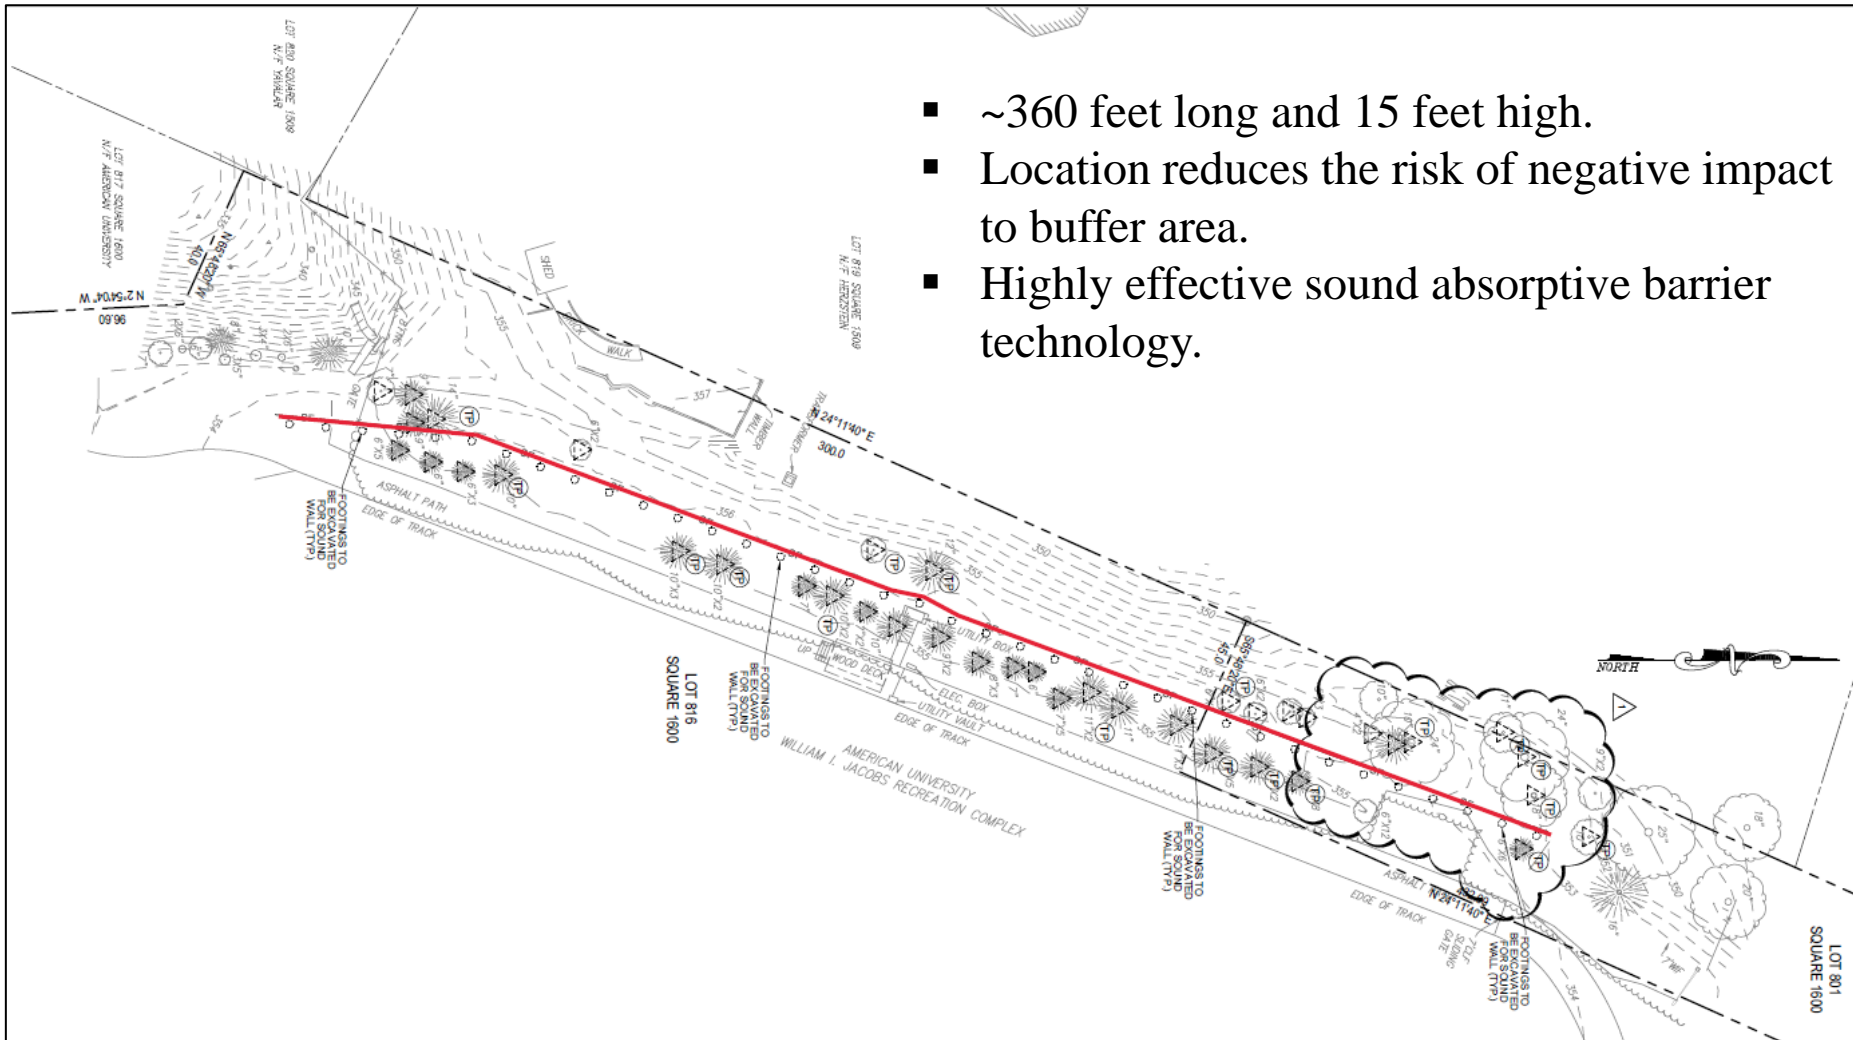

Jacob's Field Sound Barrier

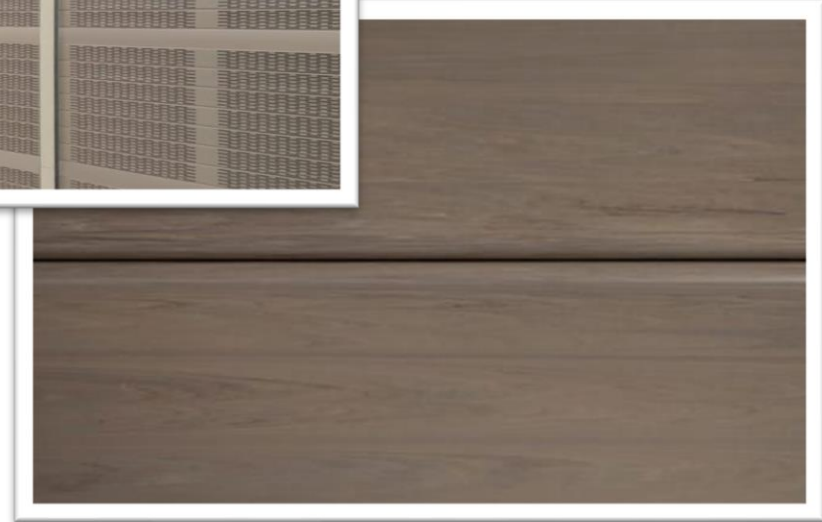

April 13, 2022 (Women's Lacrosse)

- PA Announcement & Nat'l Anthem – 58 Db

April 16, 2022 (Women's Lacrosse)

- PA Announcement & Nat'l Anthem – 55 Db

April 23, 2022 (Women's Lacrosse)

- PA Announcement & Nat'l Anthem – 56 Db

September 2, 2022 (Women's Field Hockey)

- Pregame test: PA level - 55 Db
- Music level for anthem - 53 Db
- In game: All noise* - 68 Db

September 4, 2022 (Women's Field Hockey)

- Pregame test: PA level - 53 Db
- Music level for anthem - 54 Db
- In game: All noise* - 72Db



***Includes amplified and unamplified sound**

Future CLC Dates:

- December 6, 2022

Website: <https://www.american.edu/communityrelations/>