An aerial photograph of a university campus. The image shows a dense cluster of multi-story academic buildings, interspersed with green lawns and trees. A prominent feature is a large, circular green field, possibly a sports field or a central courtyard. To the left, there are several tennis courts and a baseball field. A large parking lot filled with cars is visible in the lower right quadrant. The campus is surrounded by residential areas with smaller houses and streets. The text "2011 Campus Plan Community Task Force April 20, 2010" is overlaid in the upper center of the image in a dark blue, serif font.

**2011 Campus Plan Community
Task Force
April 20, 2010**



1. Introductions
2. Timetable
3. Review previous discussions
4. Housing need calculation
5. Potential housing sites
6. Neighborhood Action Plan
7. Issues list
8. Other



Align Facilities Planning with Strategic Goals

Unsurpassed Undergraduate Experience

- Increase undergraduate housing by 750-? beds
- New housing to be non-traditional
- Increase recreation, dining and activity space
- Improved science instruction facilities
- Additional faculty offices and administrative space

Distinction in Graduate, Professional, and Legal Studies

- New law school facility
- Improved science research facilities
- Additional faculty offices and administrative space

Engage Alumni in the life of the University

- Develop Alumni and Admission's Welcome Center

Social Responsibility and Service

- Green Building Policy
- Encourage further shift away from automobile use
- Reduce surface parking
- Reuse existing building sites
- Develop appropriate density



1. AU facilities overview
2. Transportation existing conditions
3. Facilities needs
4. Student population
5. Strategic Plan
6. Site analysis
7. Historic inventory
8. 2001 Plan commitments
9. Facilities priorities
10. Site selection
11. Housing plans
12. Building density
13. Parking Lot specific proposals
14. Tenley Campus overview
15. Off-campus student behavior



Current Capacity


Design Capacity	3,465
Triples	345
Berkshire	200
Actual Capacity	<u>4,010</u>

Immediate Need

Replace Beds Lost Due to:

Reduced Tripling	300
End Berkshire Bulk Leasing	200
Dedensifying	50
Congressional Demolition	180
Total	<u>730</u>

Plan Presented 2/23/10

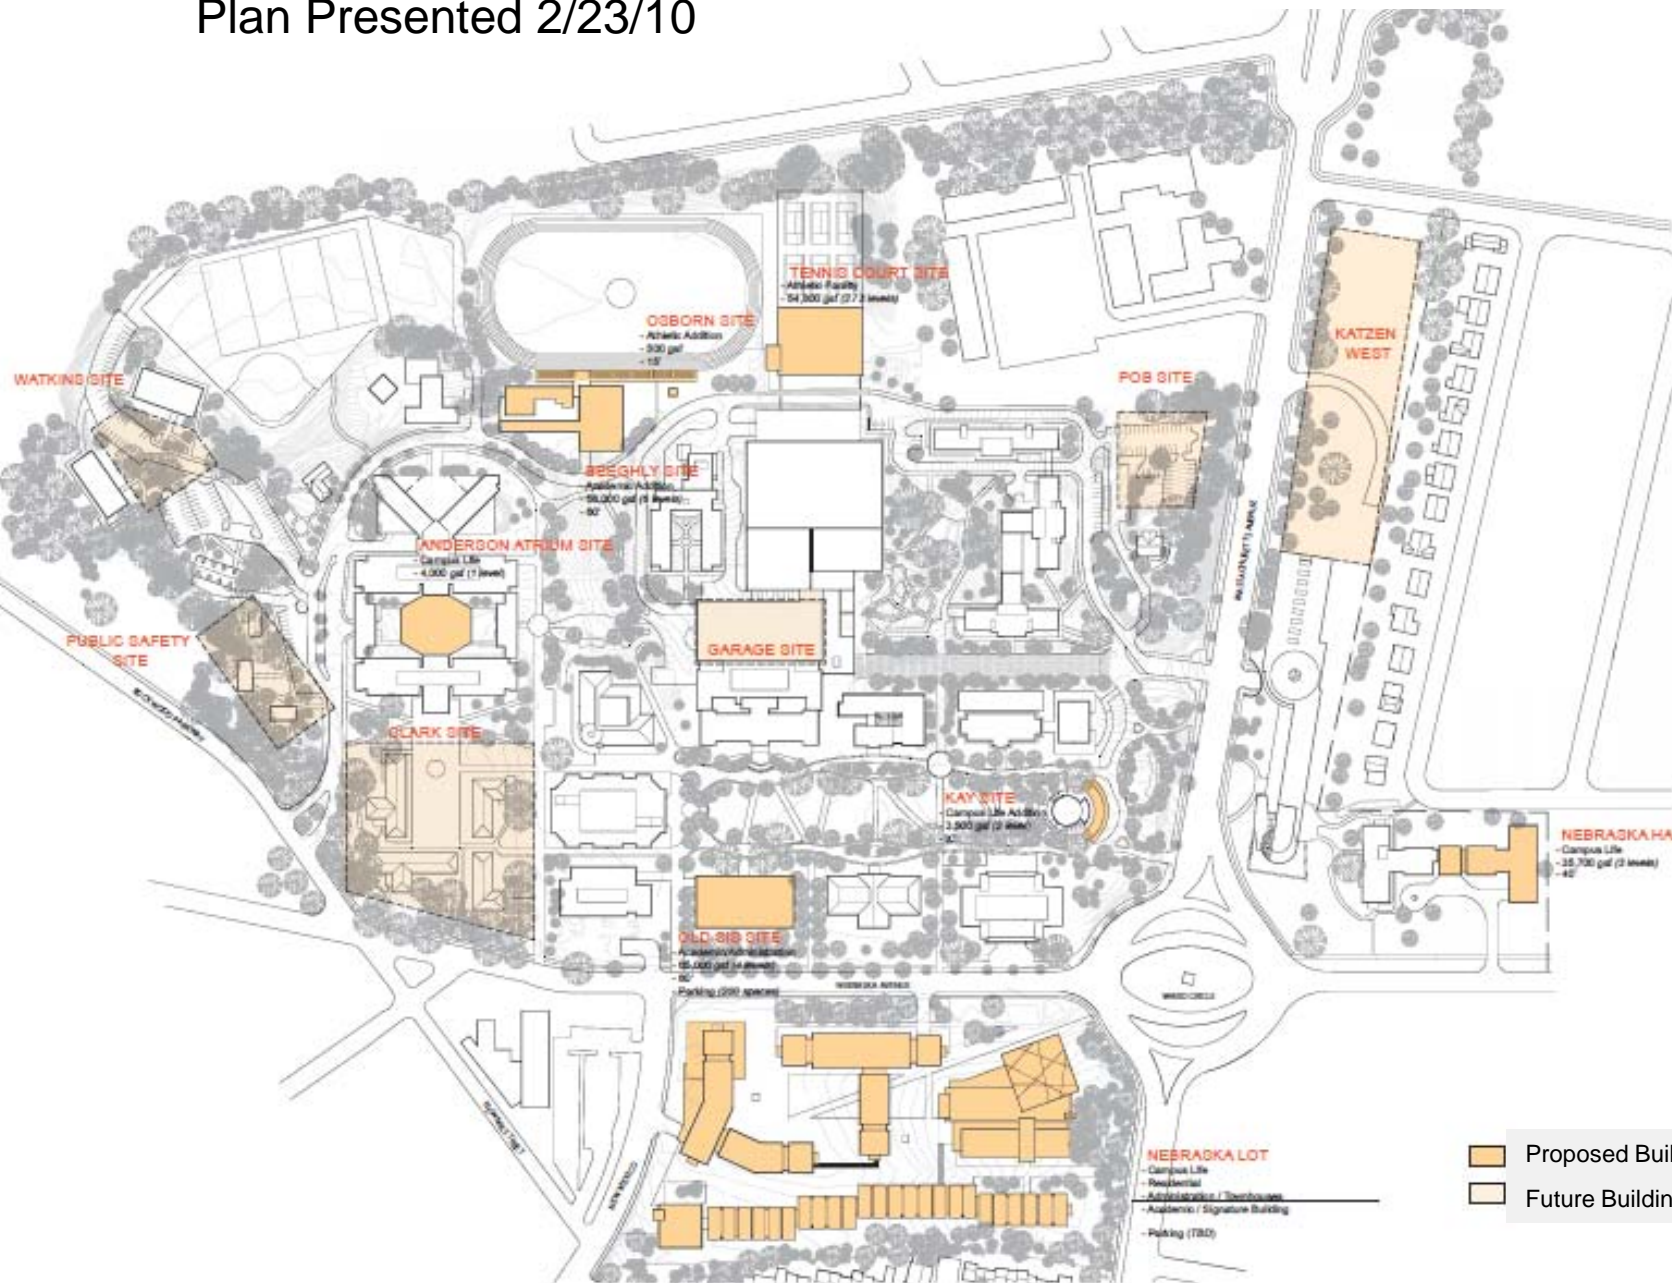

American University
440 Massachusetts Avenue, NW
Washington DC 20016-8200

Project AMERICAN UNIVERSITY CAMPUS PLAN 2011



McKissick McKissick
1401 New York Avenue, NW
Suite 900
Washington DC 20005

Date
January 26, 2010

Scale
N.T.S.

Drawing Name

PROPOSED BUILDING

- Proposed Building Sites
- Future Building Sites

Copyright ©2010 McKissick & McKissick



1. Public Safety – Added to Plan
2. Hamilton – Added to Plan
3. Child Development Center – Added to Plan
4. Beeghly – Needed for science expansion
5. McKinley west – Needed to preserve open space in dense part of campus
6. Asbury – Not available for many years, due to current use – Constrained site
7. Clark – Not available for many years, due to current use
8. Tennis Court – Needed for athletics expansion
9. POB – Added to Plan



American University
4400 Massachusetts Avenue, NW
Washington DC 20016-8100

Project
**AMERICAN
UNIVERSITY
CAMPUS PLAN
2011**



McKissack McKissack
1401 New York Avenue, NW
Suite 900
Washington DC 20006

Date

April 20, 2010

Scale

N.T.S.


Drawing Name

**PROPOSED BUILDING
SITES**

Drawing No.

1.9

copyright, ©2008 McKissack & McKissack

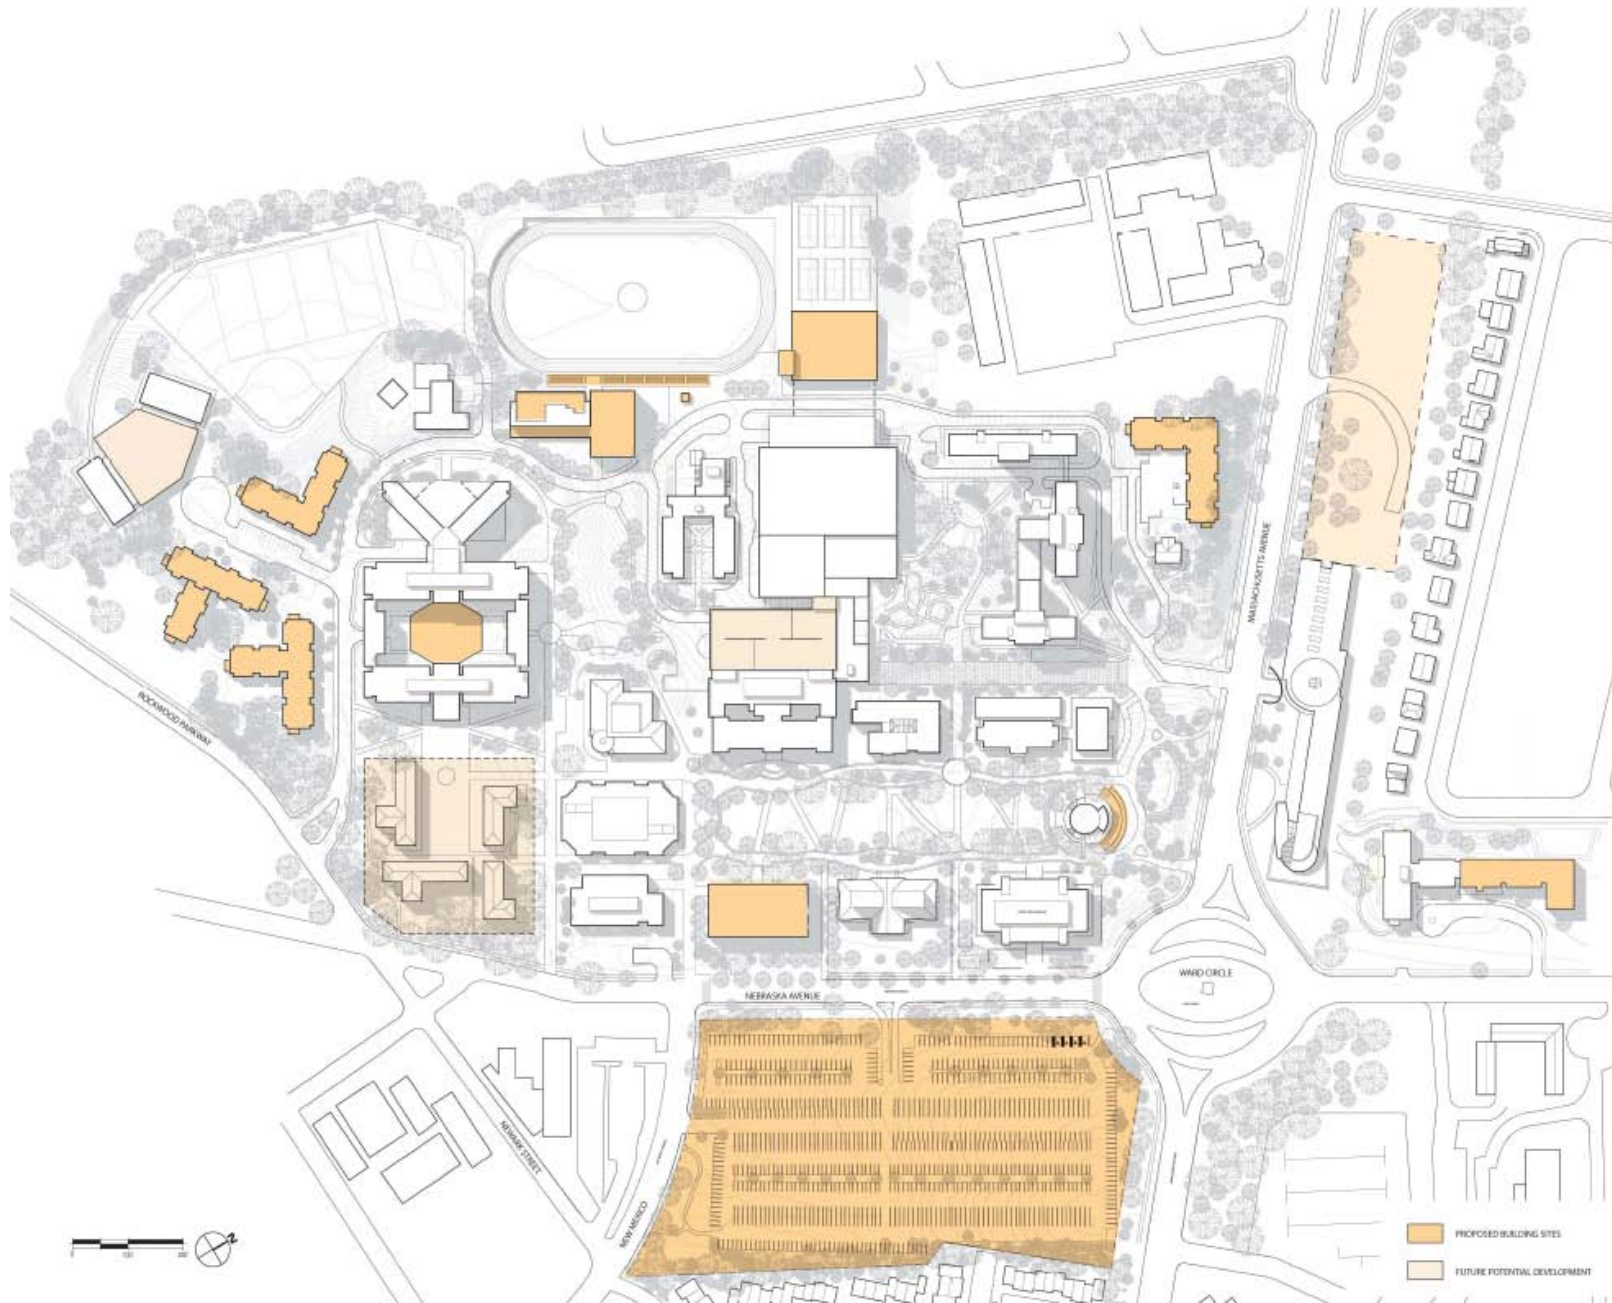



- Student Code Revisions
- Clearer Web-Based Information
- Designated Contacts
- MPD Assistance
- Contacting Landlords & City Officials
- Mediation Assistance
- Student Education
- Streamlined Reporting & Response
- Working with the Community



May 25

June 22



Community Relations web page

<http://www.american.edu/communityrelations/>

Campus Plan web page

<http://www.american.edu/finance/fas/Campus-Plan.cfm>

AMERICAN UNIVERSITY
WASHINGTON, DC

Discover AU | Admissions & Financial Aid | Academics | Campus Life | Global Involvement & Public Service | News | Research | Athletics | Alumni

Find: Schools & Colleges, Offices, Degrees

› AU in the Neighborhood

COMMUNITY RELATIONS HOME

CAMPUS RESOURCES

- Athletics
- Campus Dining & Retail
- Events & Programs
- Fitness Center Memberships
- Katzen Arts Center
- Learning at AU
- Library Access
- Neighborhood Guide
- Osher Lifelong Learning Center
- WAMU
- Working at AU

COMMUNITY INFORMATION

UNIVERSITY LINKS

The Garden of Knowledge

With over 2,000 trees on campus, AU was designated an arboretum and public garden.

READ MORE

Katzen Center | Arboretum and Public Garden | Retail Shops | Campus Store | Dining on Campus

› Campus Plan

FAS HOME

› FAS DEPARTMENTS

› CAMPUS PROJECTS

- Facilities Projects
- Campus Plan

› STRATEGIC INITIATIVES

› CAMPUS FEATURES

› MEET THE STAFF

› FINANCE AND TREASURER DEPARTMENTS

Campus Plan

› ABOUT THE CAMPUS PLAN

American University's Campus Plan is a "roadmap" that details proposals and objectives to enhance and build upon our campus facilities for the next decade. We are launching a new Campus Plan - to be approved by the Zoning Commission - to replace the existing plan.

Visit this site frequently to keep abreast of all the latest news and developments regarding the Campus Plan currently in the works, as well as information about the 2000 Campus Plan.

› WHAT'S NEW

Next 2011 Campus Plan Meeting

Tuesday, October 20, 7 p.m., Mary Graydon Center, Rooms 3

[Previous Meetings](#)

› 2000 CAMPUS PLAN

READ THE ENTIRE CAMPUS PLAN

› 2011 CAMPUS PLAN DEVELOPMENTS

Get the latest developments of our "roadmap" for the next decade.

LEARN MORE ABOUT THE 2011

› QUESTIONS?

Email campusplan@american.edu