



American University  
4400 Massachusetts Avenue, NW  
Washington DC 20016-8200

Project  
**AMERICAN  
UNIVERSITY  
CAMPUS PLAN  
2011**



McKissack McKissack  
1401 New York Avenue, NW  
Suite 900  
Washington DC 20006

**EXHIBIT 12**

Date

March 14, 2011

Scale




Drawing Name

**EXISTING MAIN  
CAMPUS BUILDING  
AND LAND USE**

Drawing No.

12.1

copyright, ©2008 McKissack & McKissack

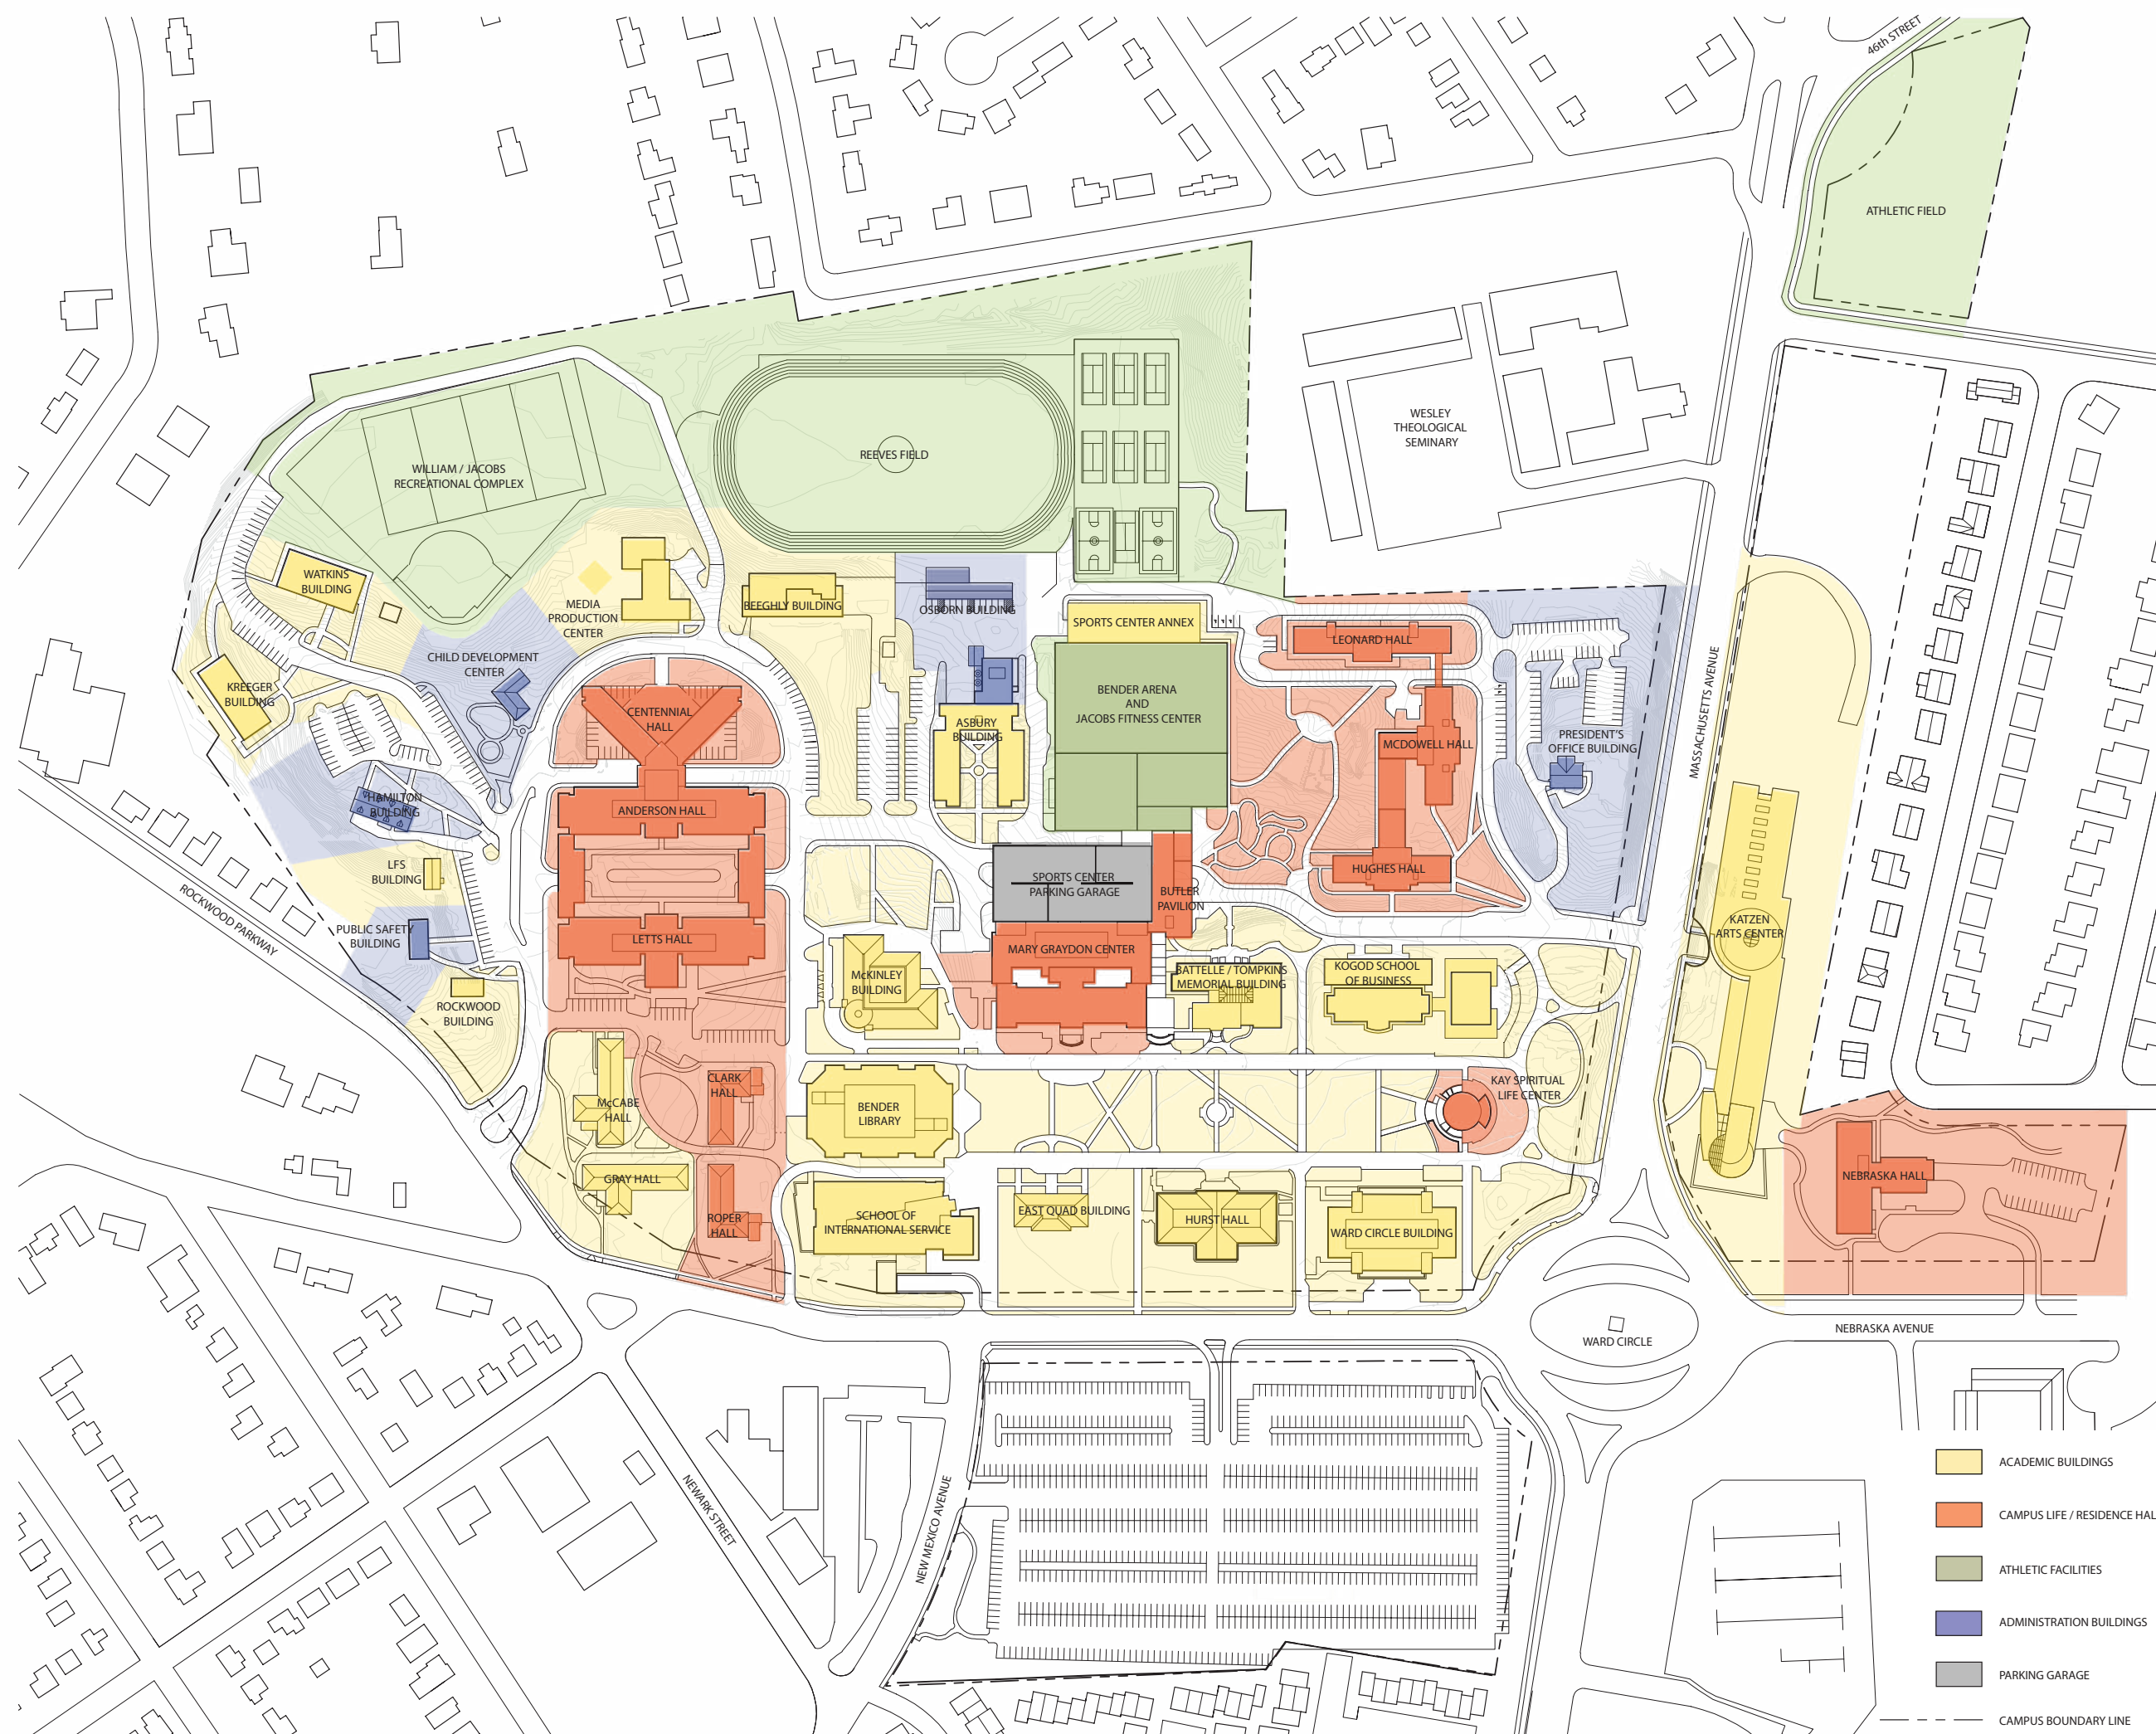

- ACADEMIC BUILDINGS
- CAMPUS LIFE / RESIDENCE HALLS
- ATHLETIC FACILITIES
- ADMINISTRATION BUILDINGS
- PARKING GARAGE
- CAMPUS BOUNDARY LINE




American University  
4400 Massachusetts Avenue, NW  
Washington DC 20016-8200

Project  
**AMERICAN  
UNIVERSITY  
CAMPUS PLAN  
2011**



McKissack McKissack  
1401 New York Avenue, NW  
Suite 900  
Washington DC 20006


Date  
March 14, 2011

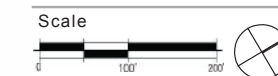


Drawing Name  
**PROPOSED MAIN  
CAMPUS BUILDING  
AND LAND USE**

Drawing No.  
12.2

copyright, ©2008 McKissack & McKissack

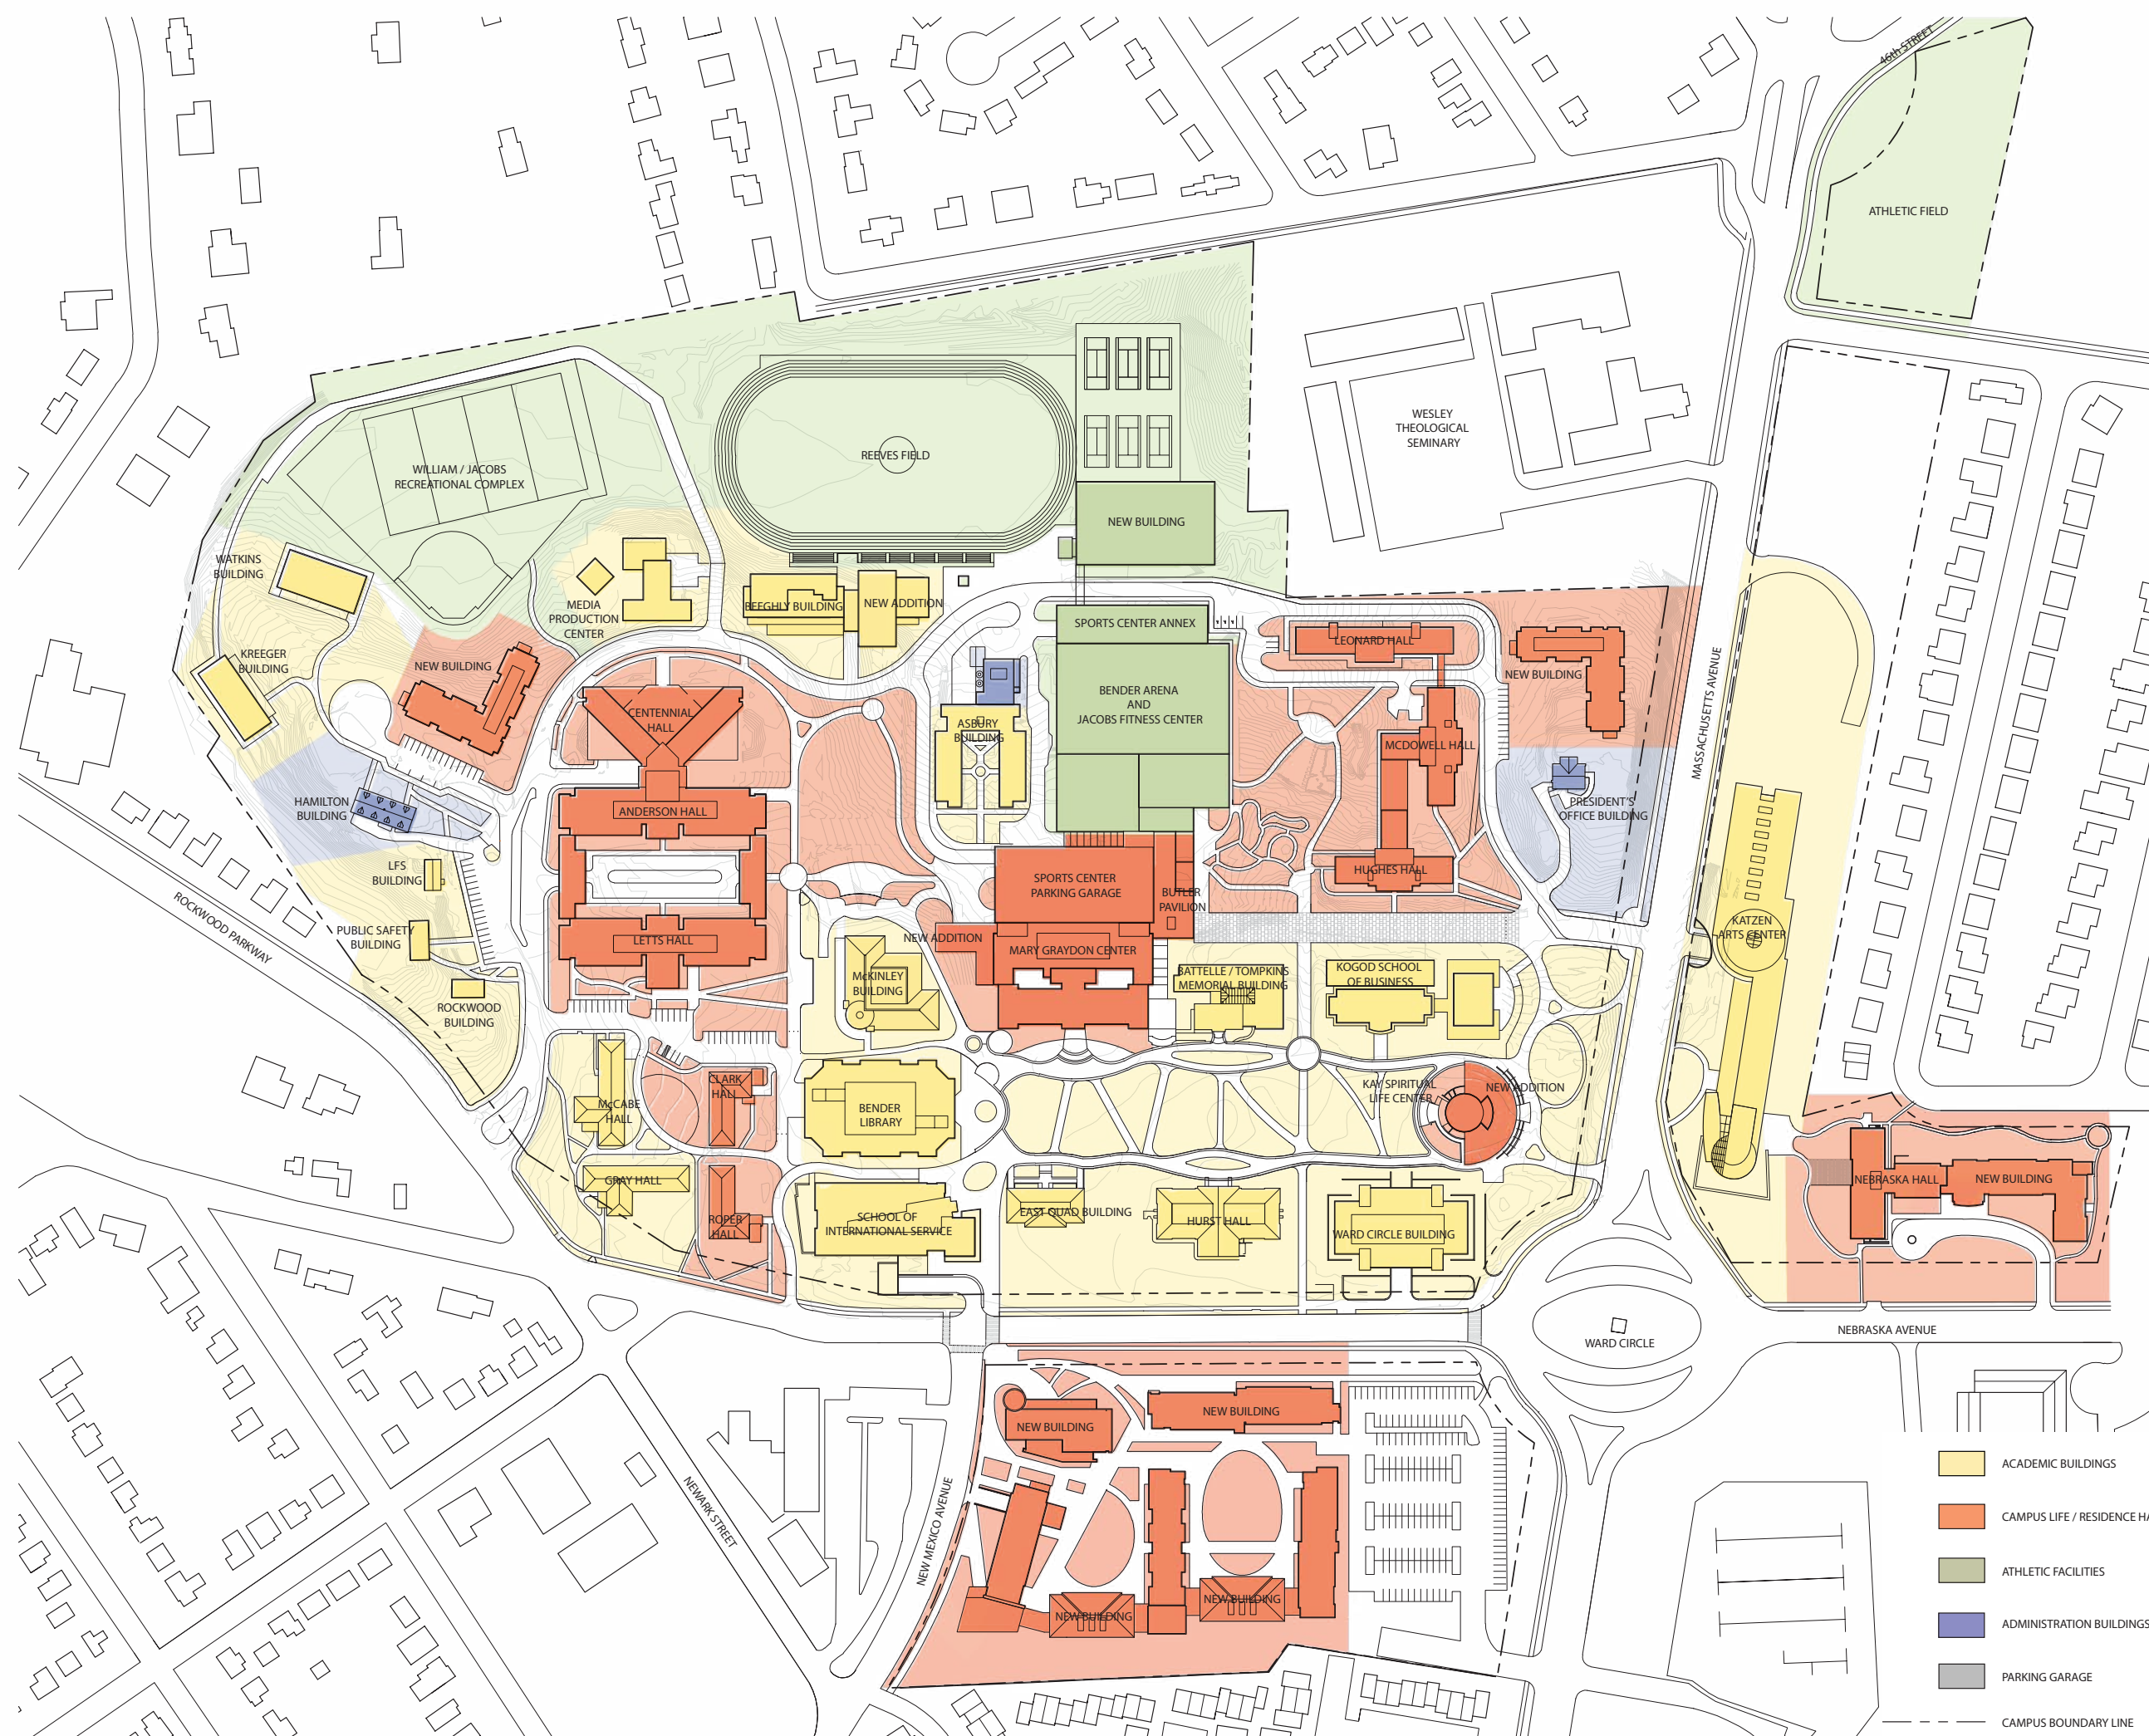

- ACADEMIC BUILDINGS
- CAMPUS LIFE / RESIDENCE HALLS
- ATHLETIC FACILITIES
- ADMINISTRATION BUILDINGS
- PARKING GARAGE
- CAMPUS BOUNDARY LINE

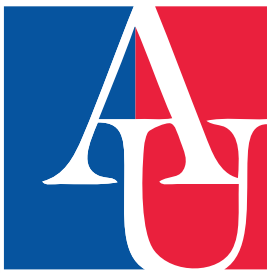


American University  
4400 Massachusetts Avenue, NW  
Washington DC 20016-8200

Project  
**AMERICAN  
UNIVERSITY  
CAMPUS PLAN  
2011**




McKissack McKissack  
1401 New York Avenue, NW  
Suite 900  
Washington DC 20006

Date  
March 14, 2011

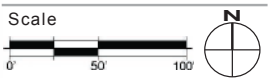


Drawing Name  
**EXISTING TENLEY  
CAMPUS BUILDING  
AND LAND USE**

Drawing No.  
**12.3**

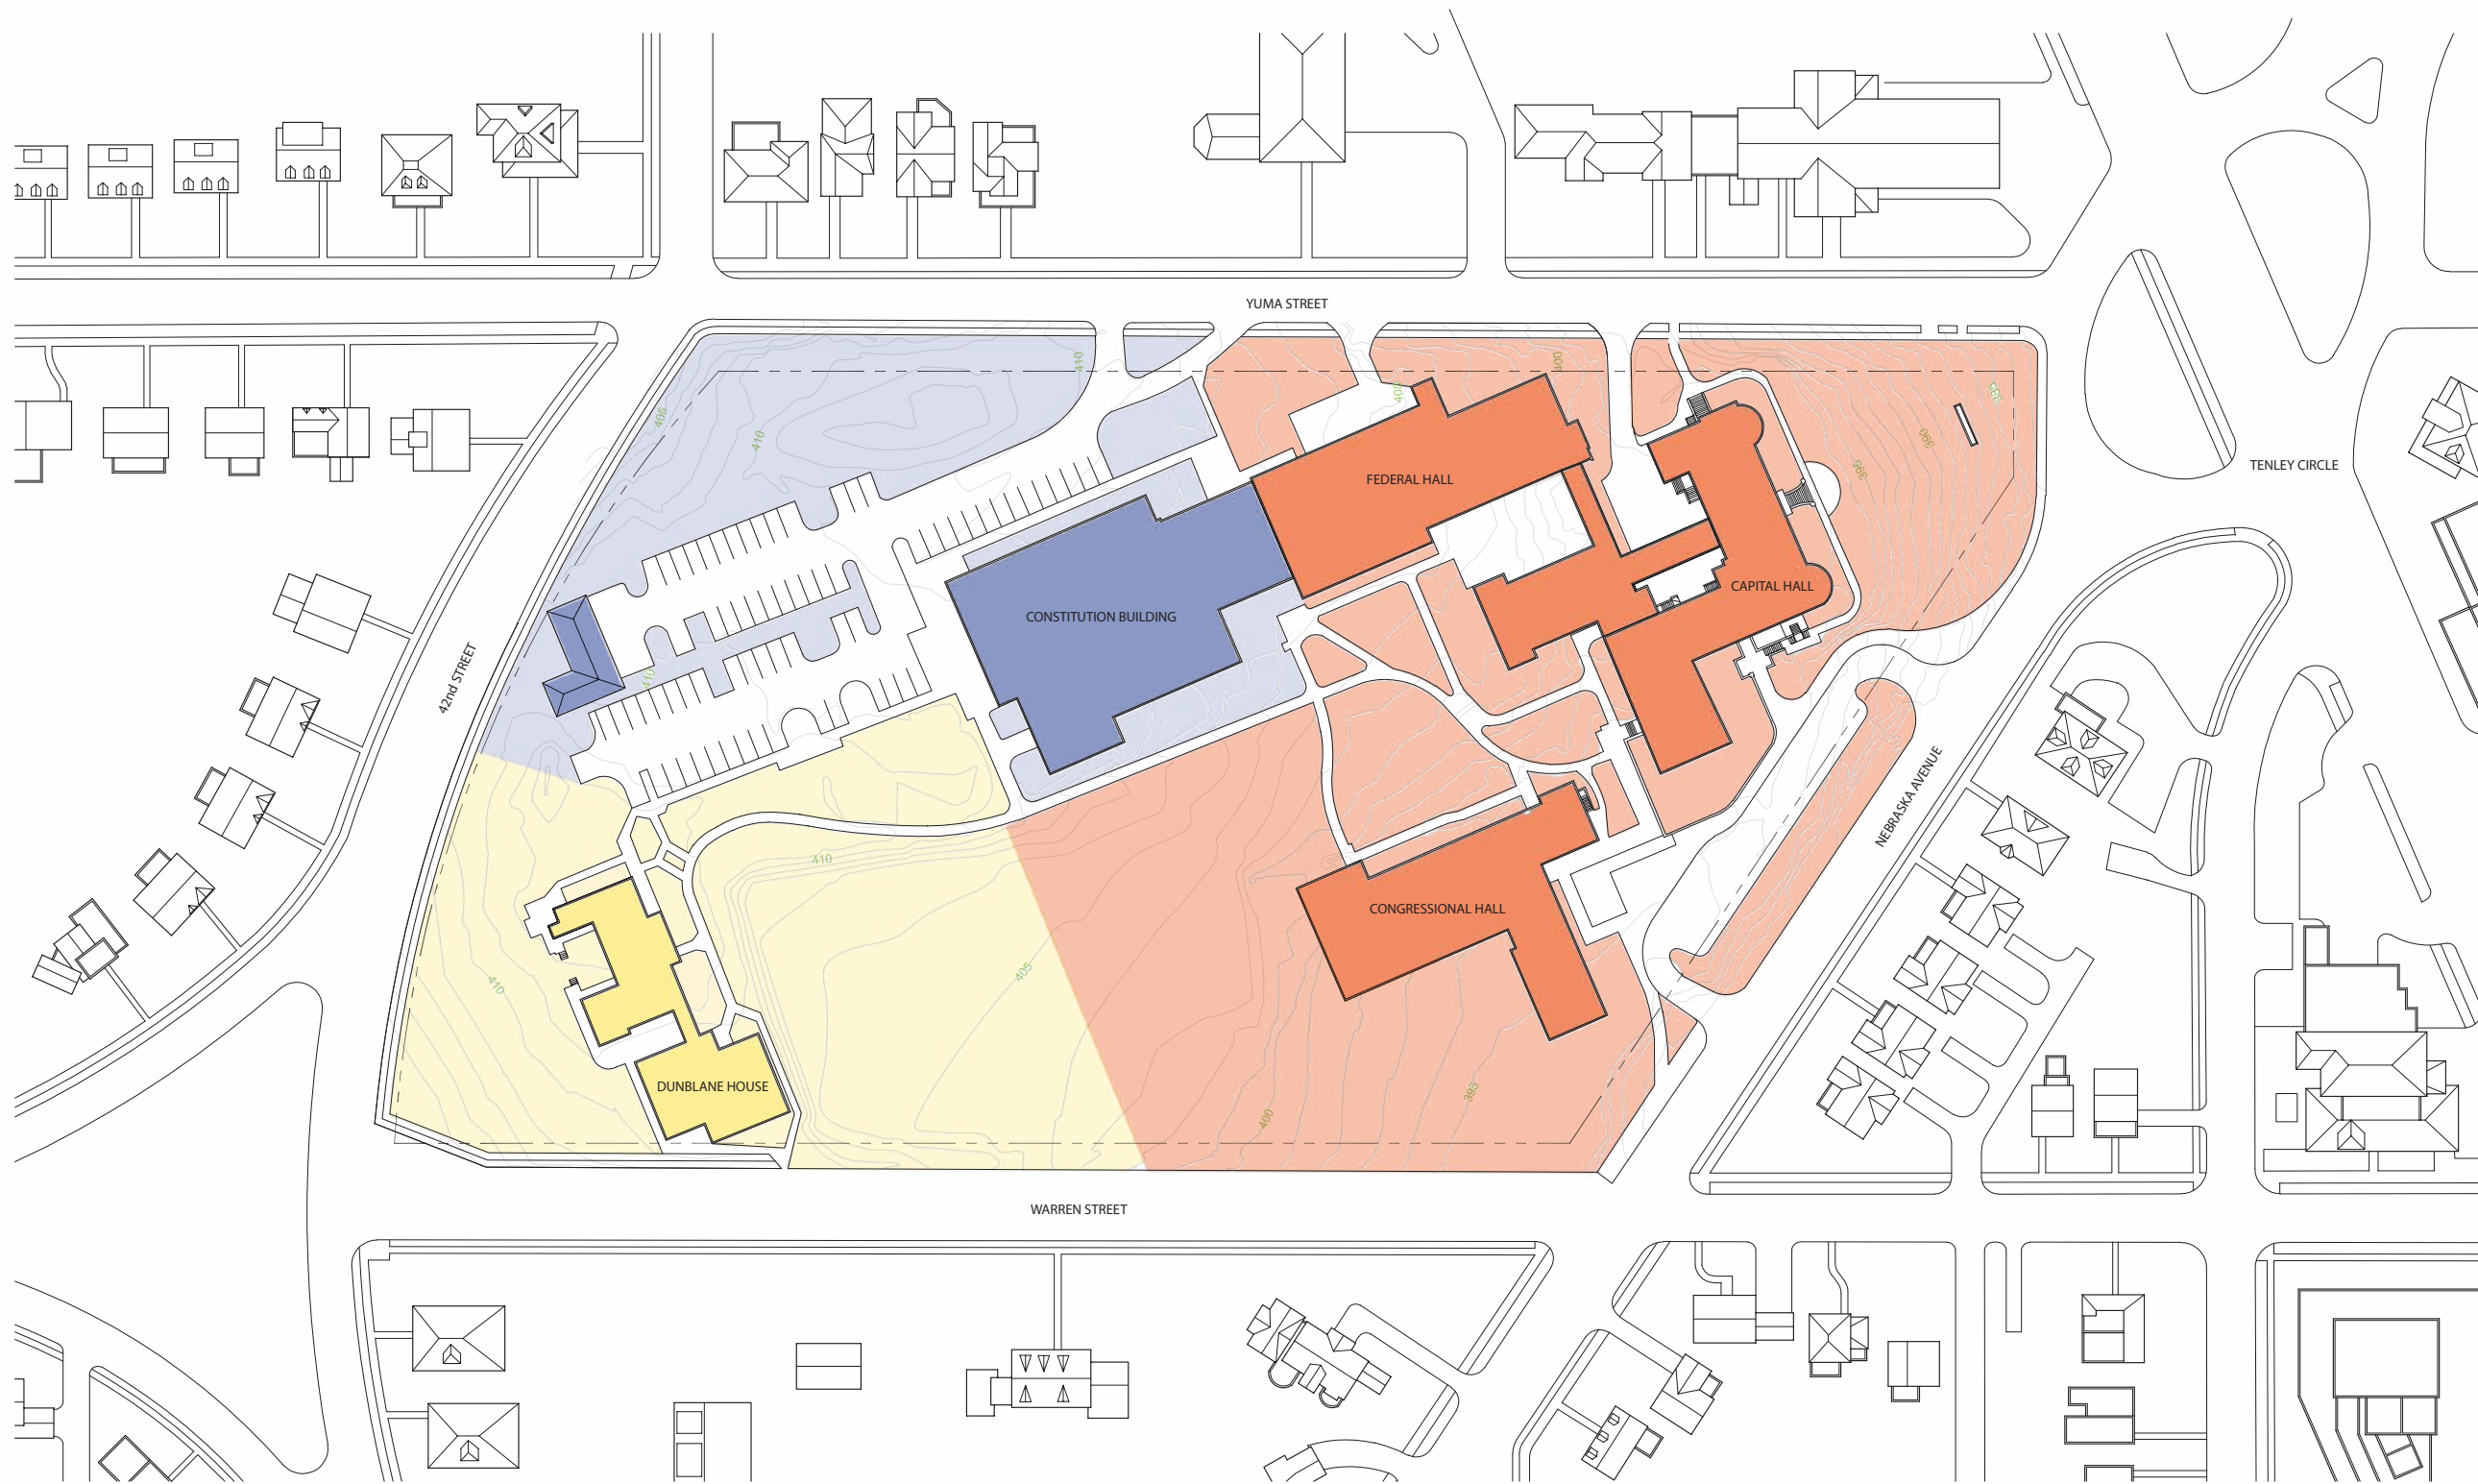

- ACADEMIC BUILDINGS
- CAMPUS LIFE / RESIDENCE HALLS
- ATHLETIC FACILITIES
- ADMINISTRATION BUILDINGS
- CAMPUS BOUNDARY LINE

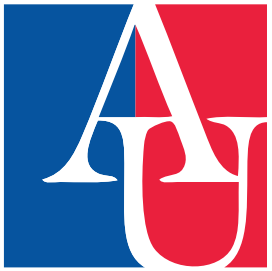

American University  
4400 Massachusetts Avenue, NW  
Washington DC 20016-8200


Project  
**AMERICAN  
UNIVERSITY  
CAMPUS PLAN  
2011**



McKissack McKissack  
1401 New York Avenue, NW  
Suite 900  
Washington DC 20006

Date

March 14, 2011

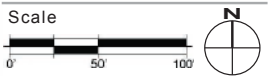


Drawing Name

**PROPOSED TENLEY  
CAMPUS BUILDING  
AND LAND USE**

Drawing No.

12.4

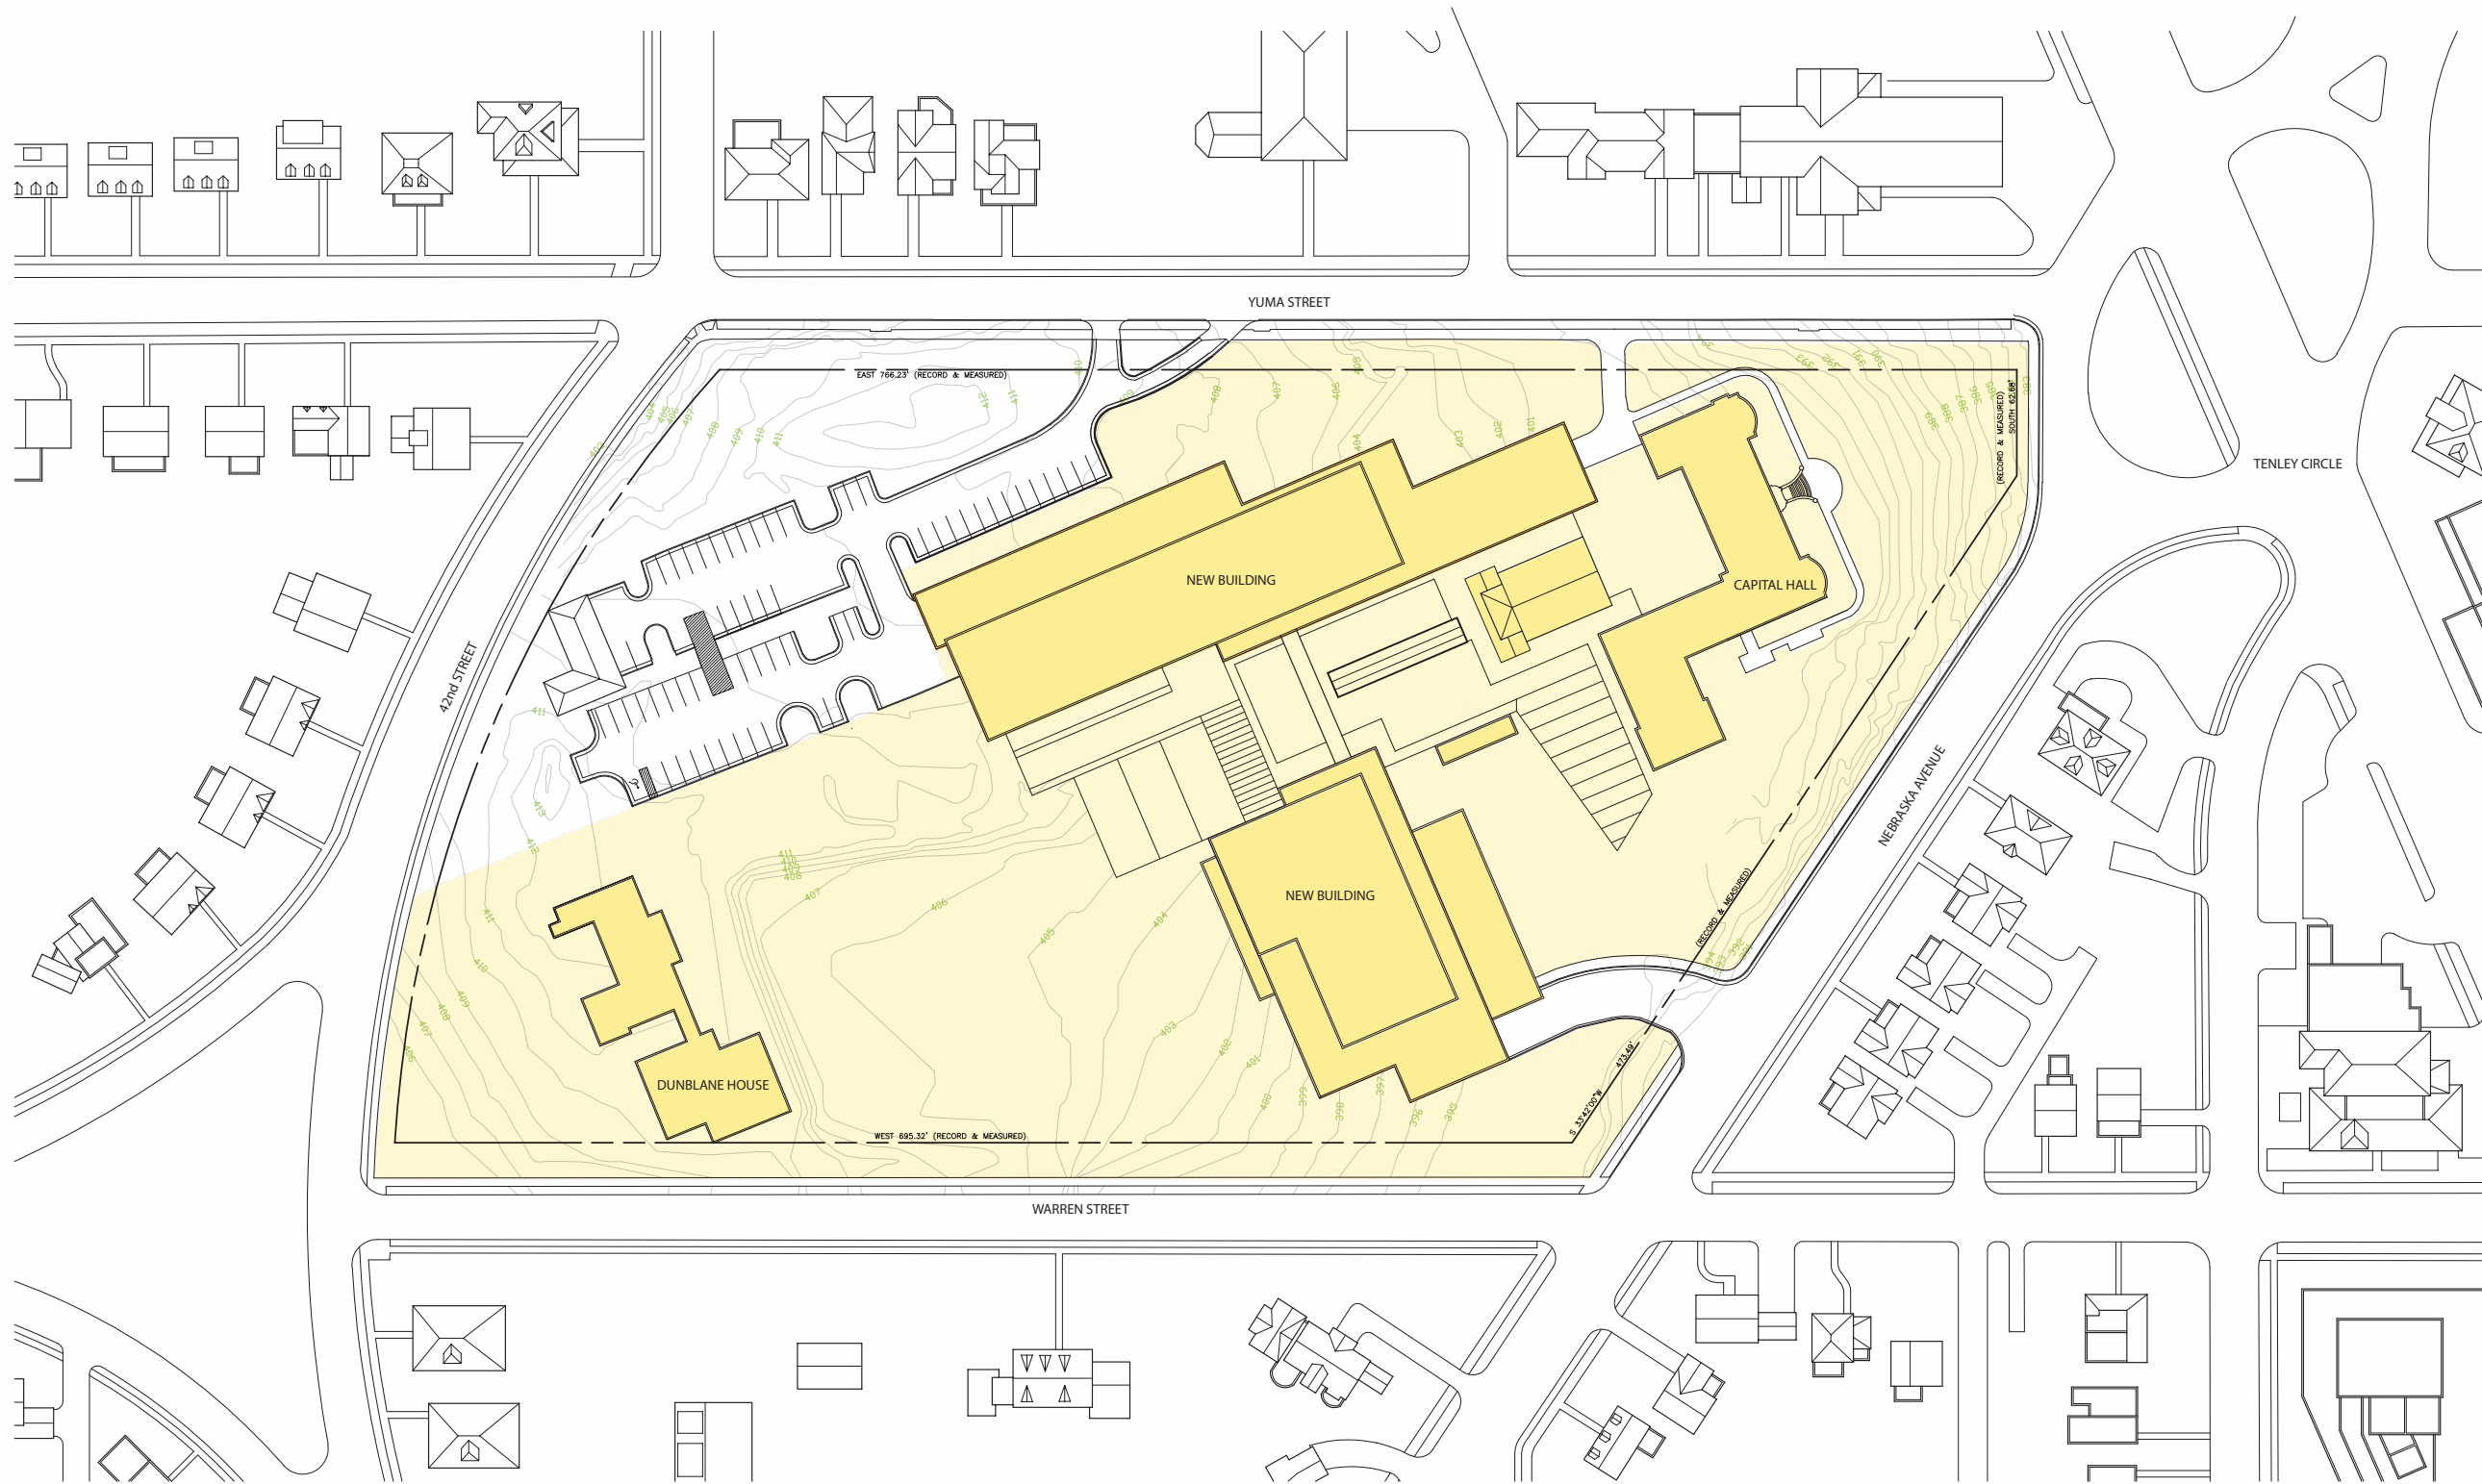

- ACADEMIC BUILDINGS
- CAMPUS LIFE / RESIDENCE HALLS
- ATHLETIC FACILITIES
- ADMINISTRATION BUILDINGS
- CAMPUS BOUNDARY LINE