



American University
4400 Massachusetts Avenue, NW
Washington DC 20016-8200


Project
**AMERICAN
UNIVERSITY
CAMPUS PLAN
2011**



McKissack McKissack
1401 New York Avenue, NW
Suite 900
Washington DC 20006

EXHIBIT 16

Date
March 14, 2011

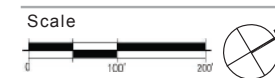


Drawing Name

**EXISTING MAIN
CAMPUS UTILITIES**

Drawing No.


16.1

copyright, ©2008 McKissack & McKissack

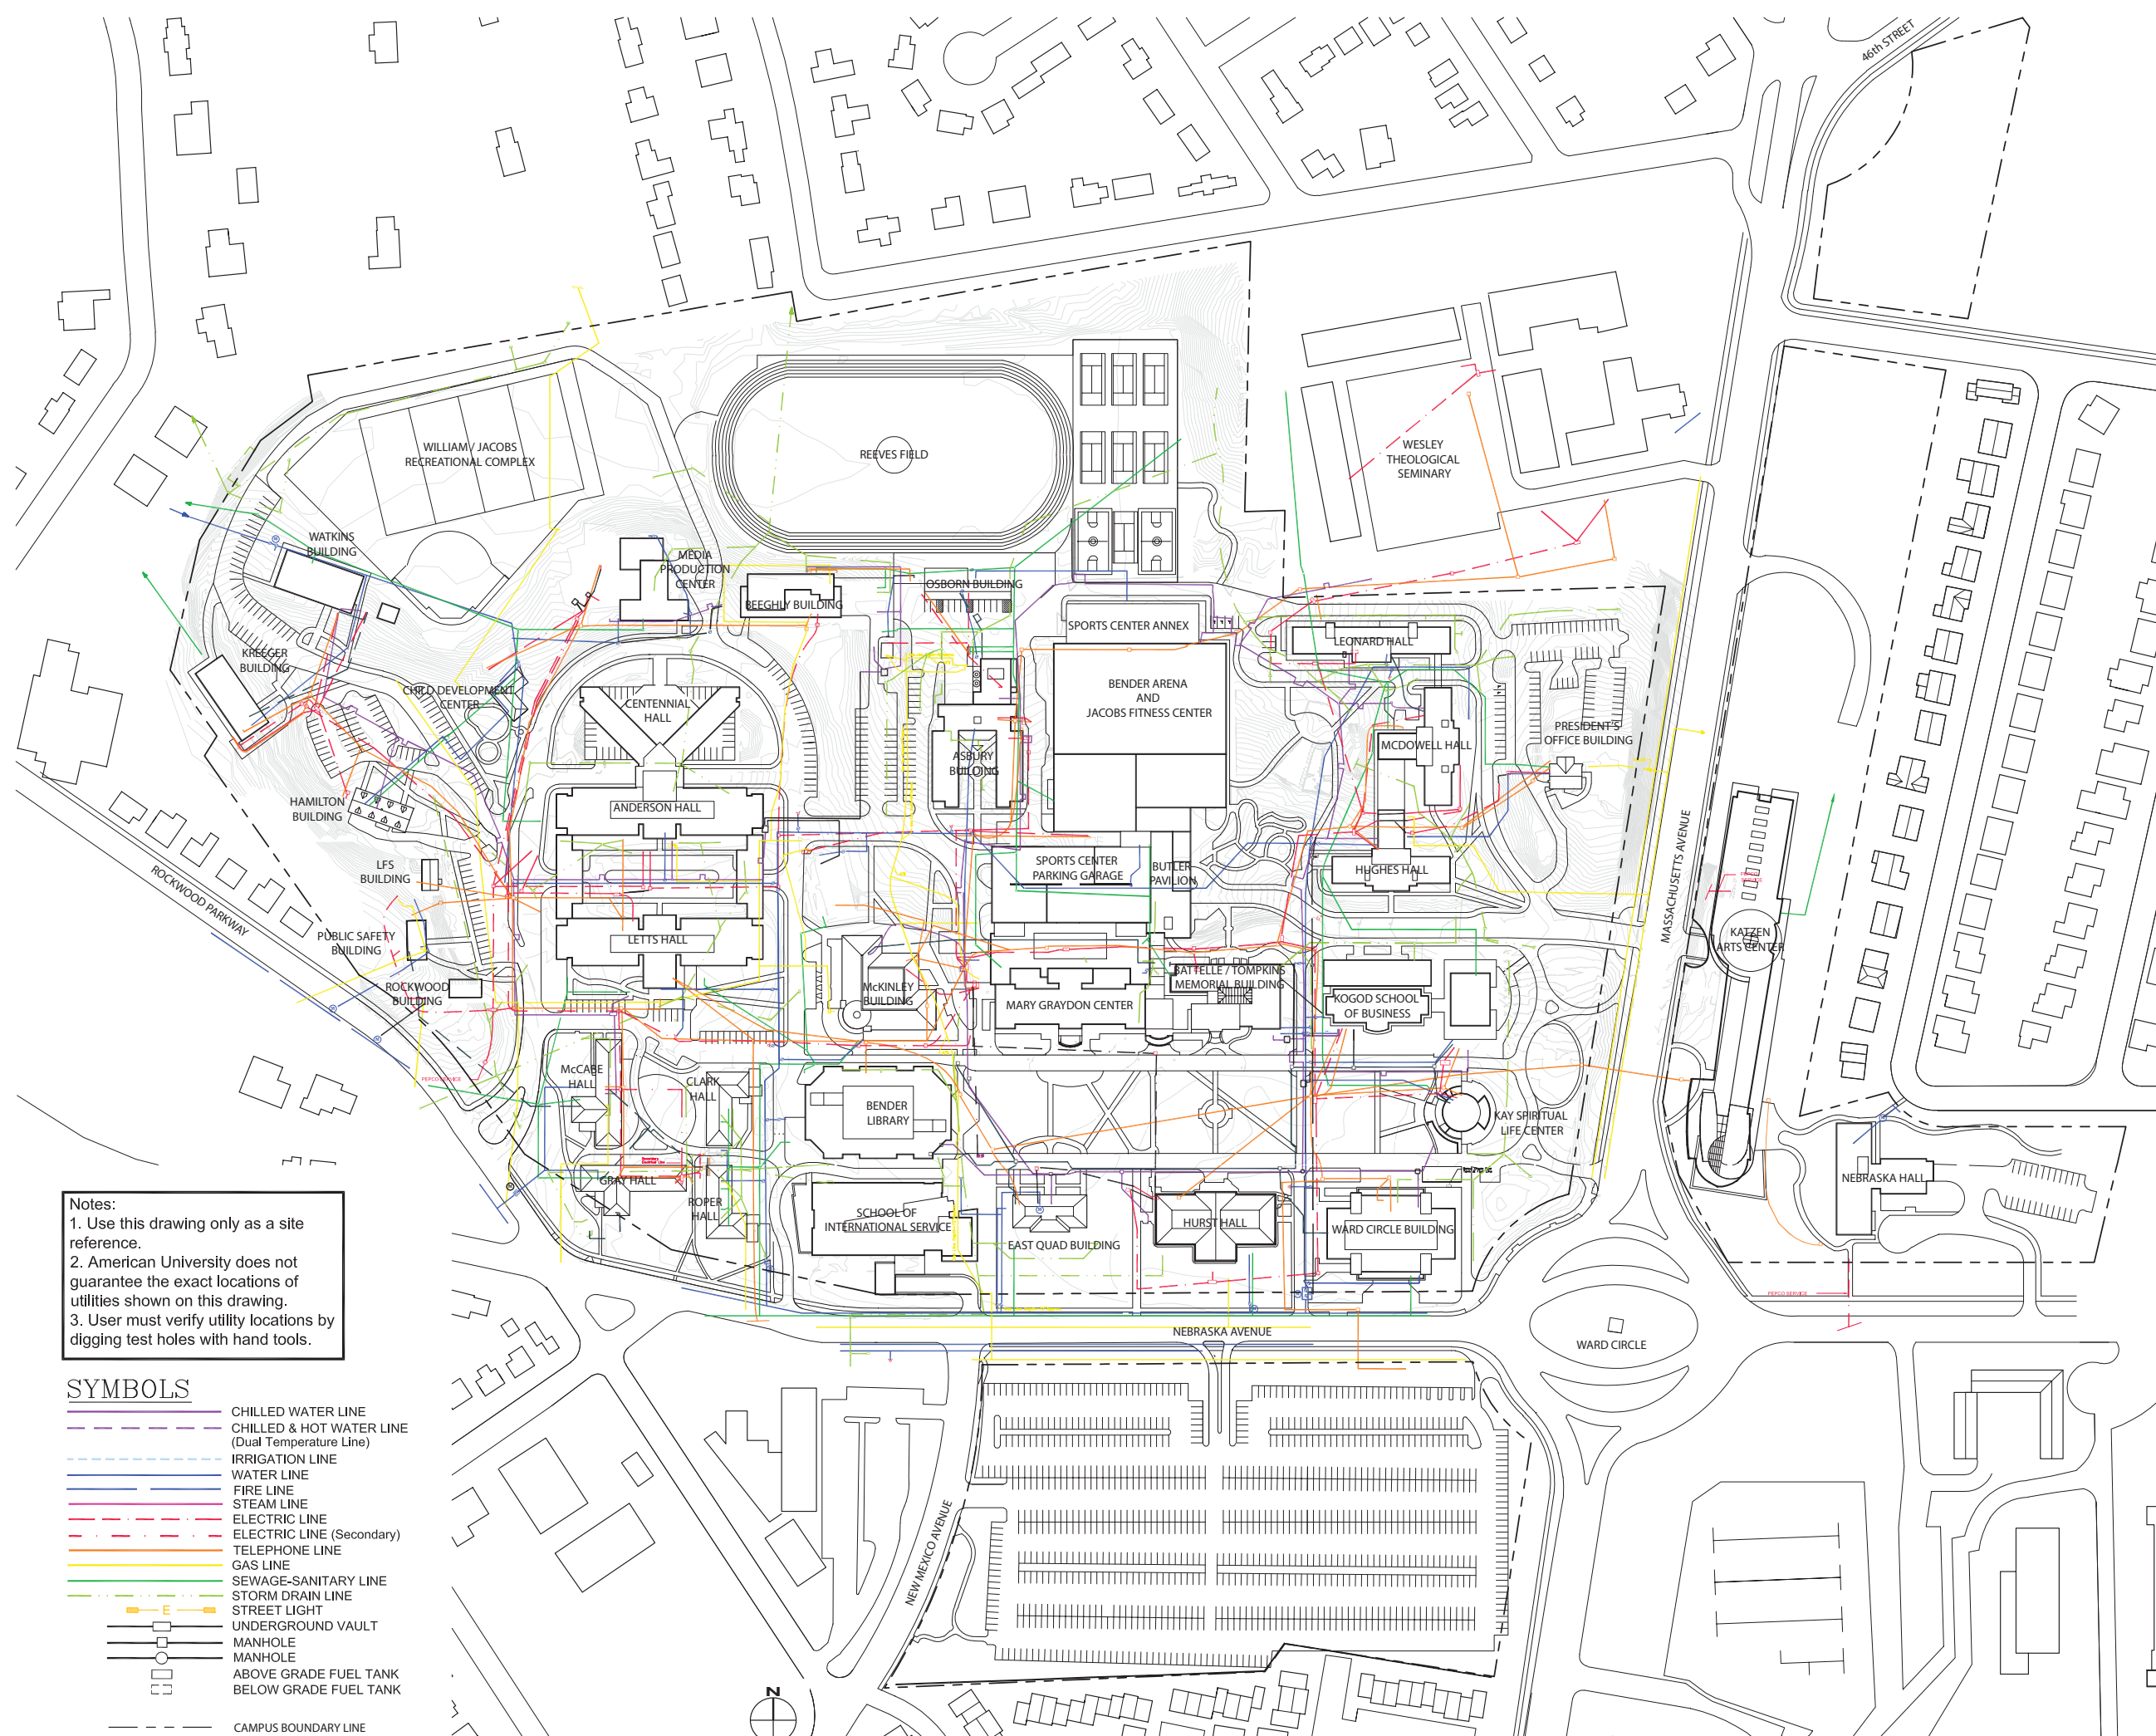

Notes:
1. Use this drawing only as a site reference.
2. American University does not guarantee the exact locations of utilities shown on this drawing.
3. User must verify utility locations by digging test holes with hand tools.

SYMBOLS	
	CHILLED WATER LINE
	CHILLED & HOT WATER LINE (Dual Temperature Line)
	IRRIGATION LINE
	WATER LINE
	FIRE LINE
	STEAM LINE
	ELECTRIC LINE
	ELECTRIC LINE (Secondary)
	TELEPHONE LINE
	GAS LINE
	SEWAGE-SANITARY LINE
	STORM DRAIN LINE
	STREET LIGHT
	UNDERGROUND VAULT
	MANHOLE
	MANHOLE
	ABOVE GRADE FUEL TANK
	BELOW GRADE FUEL TANK
	CAMPUS BOUNDARY LINE

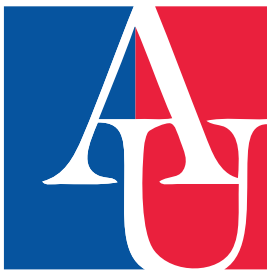


American University
4400 Massachusetts Avenue, NW
Washington DC 20016-8200

Project
**AMERICAN
UNIVERSITY
CAMPUS PLAN
2011**




McKissack McKissack
1401 New York Avenue, NW
Suite 900
Washington DC 20006

Date
March 14, 2011

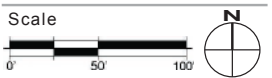

Drawing Name
**EXISTING TENLEY
CAMPUS UTILITIES**

Drawing No.
16.2

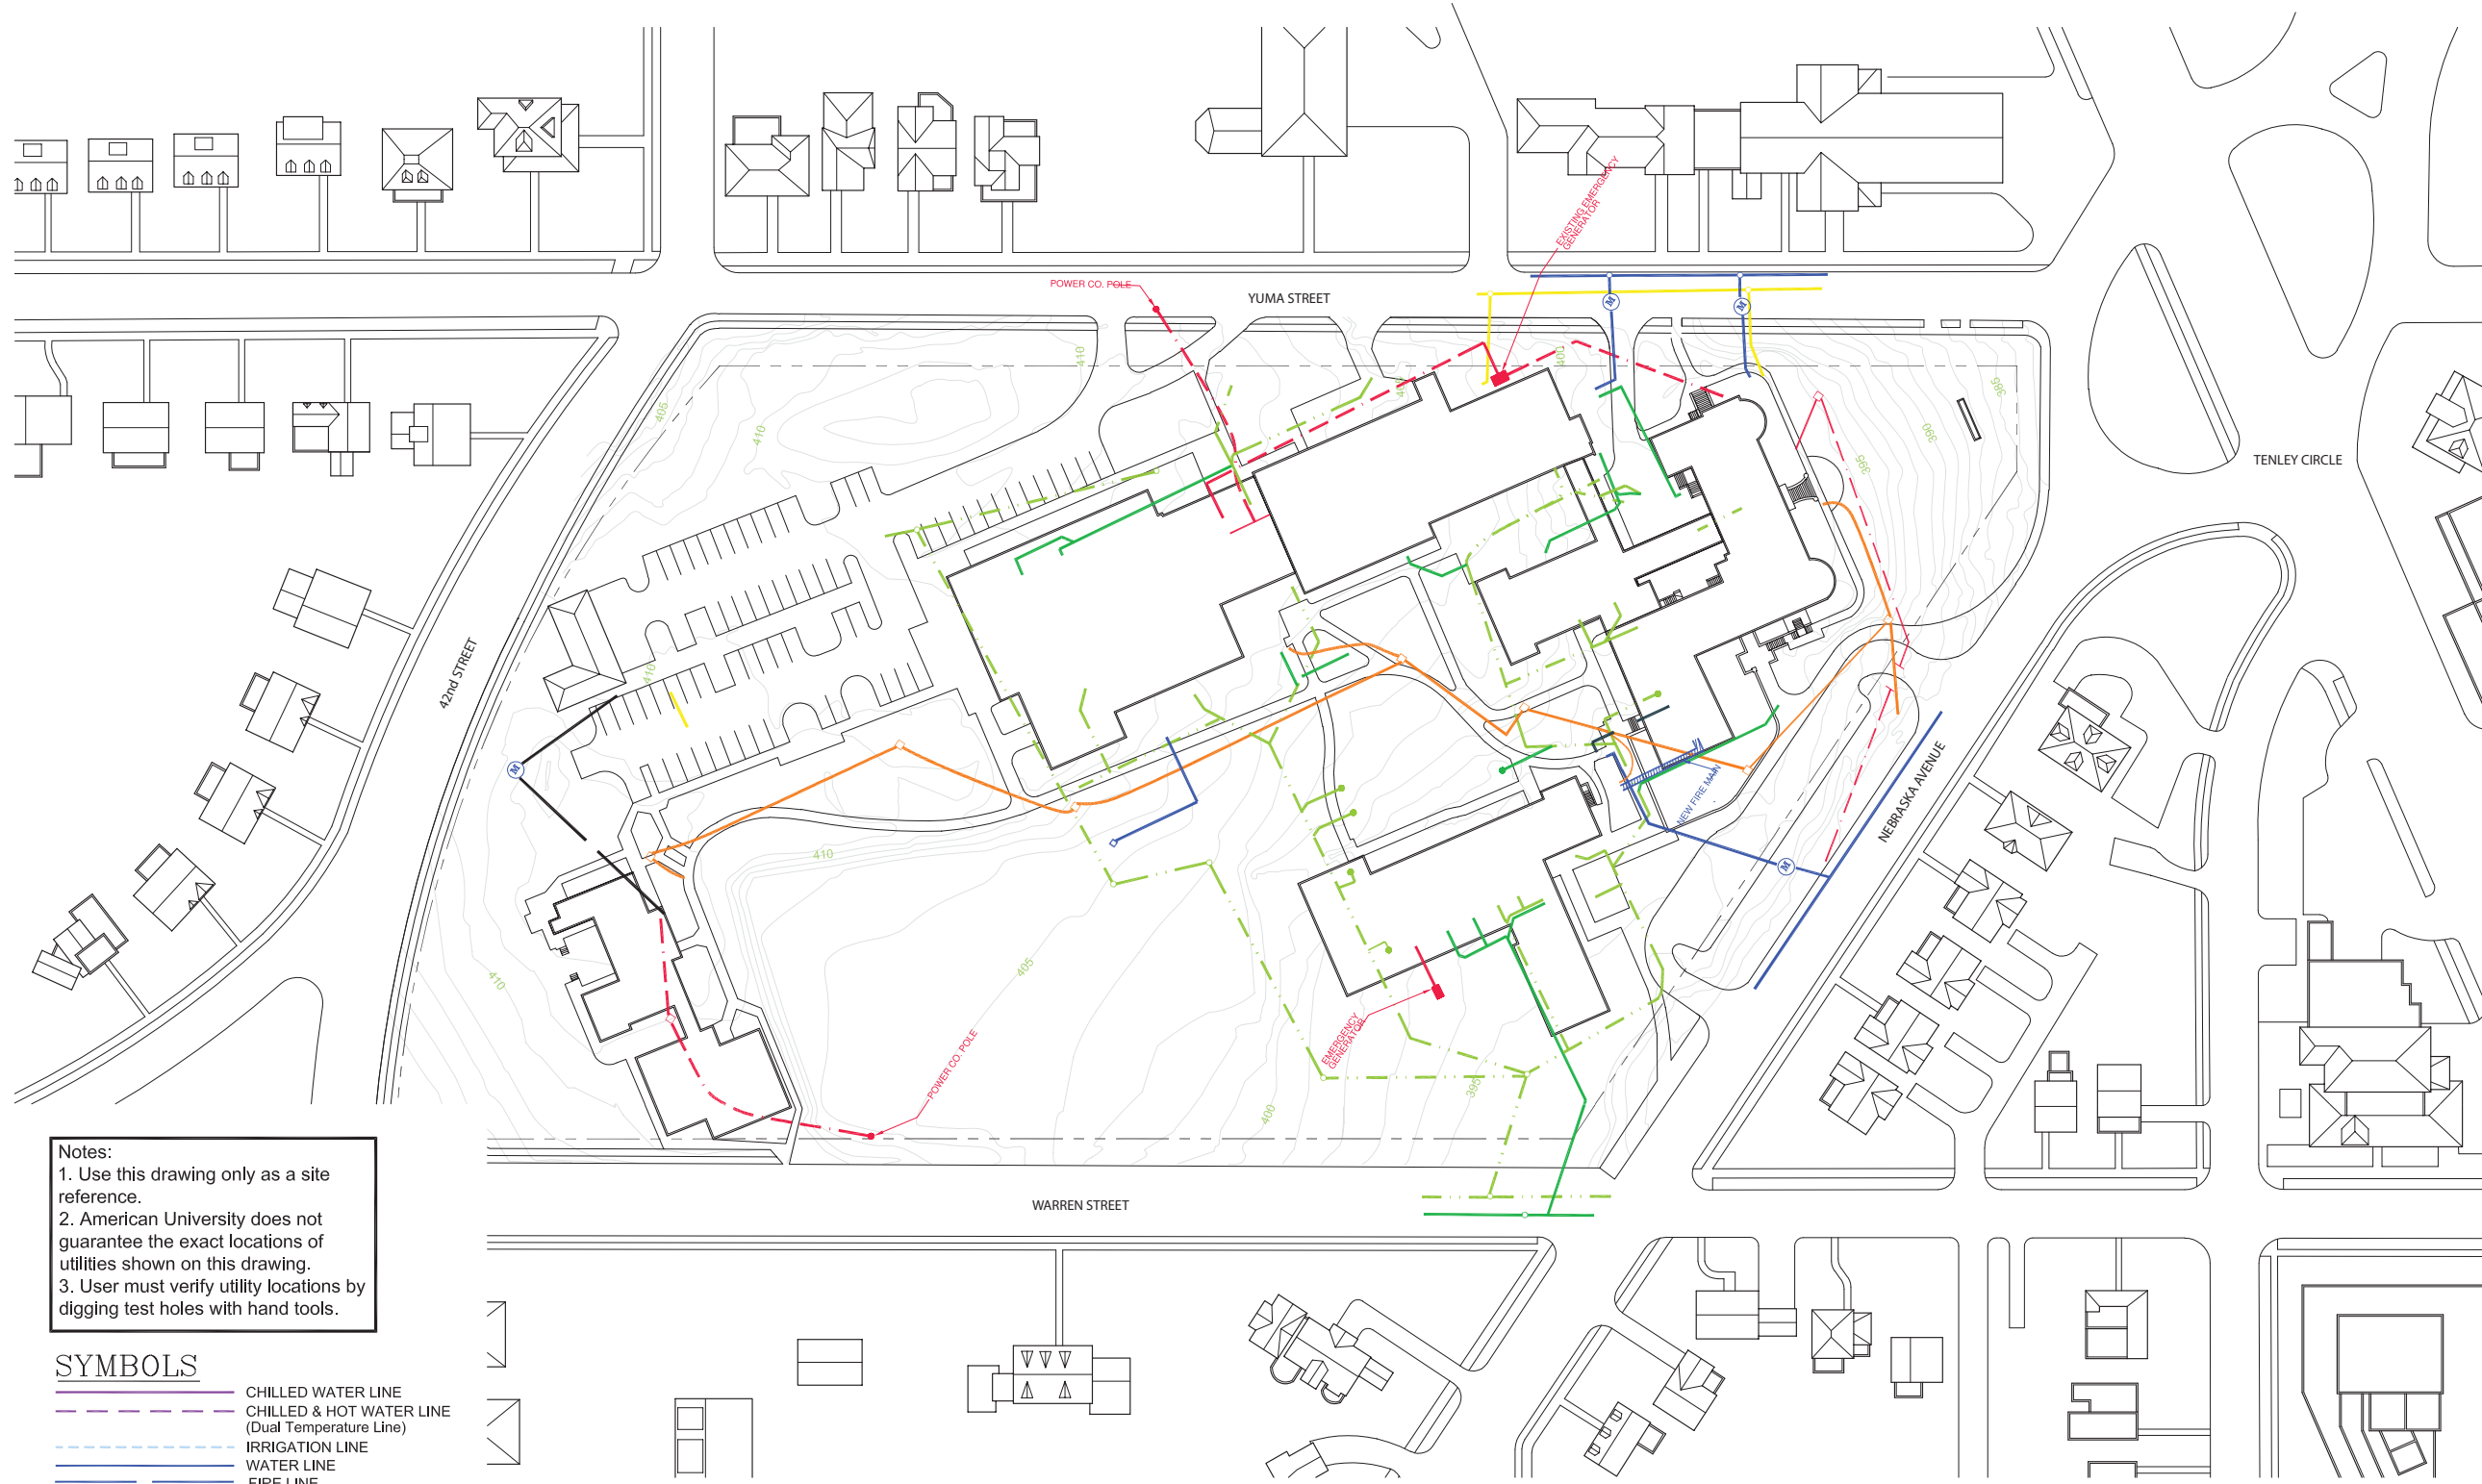

Notes:
1. Use this drawing only as a site reference.
2. American University does not guarantee the exact locations of utilities shown on this drawing.
3. User must verify utility locations by digging test holes with hand tools.

SYMBOLS

	CHILLED WATER LINE
	CHILLED & HOT WATER LINE (Dual Temperature Line)
	IRRIGATION LINE
	WATER LINE
	FIRE LINE
	STEAM LINE
	ELECTRIC LINE
	ELECTRIC LINE (Secondary)
	TELEPHONE LINE
	GAS LINE
	SEWAGE-SANITARY LINE
	STORM DRAIN LINE
	STREET LIGHT
	UNDERGROUND VAULT
	MANHOLE
	MANHOLE
	ABOVE GRADE FUEL TANK
	BELOW GRADE FUEL TANK
	CAMPUS BOUNDARY LINE