

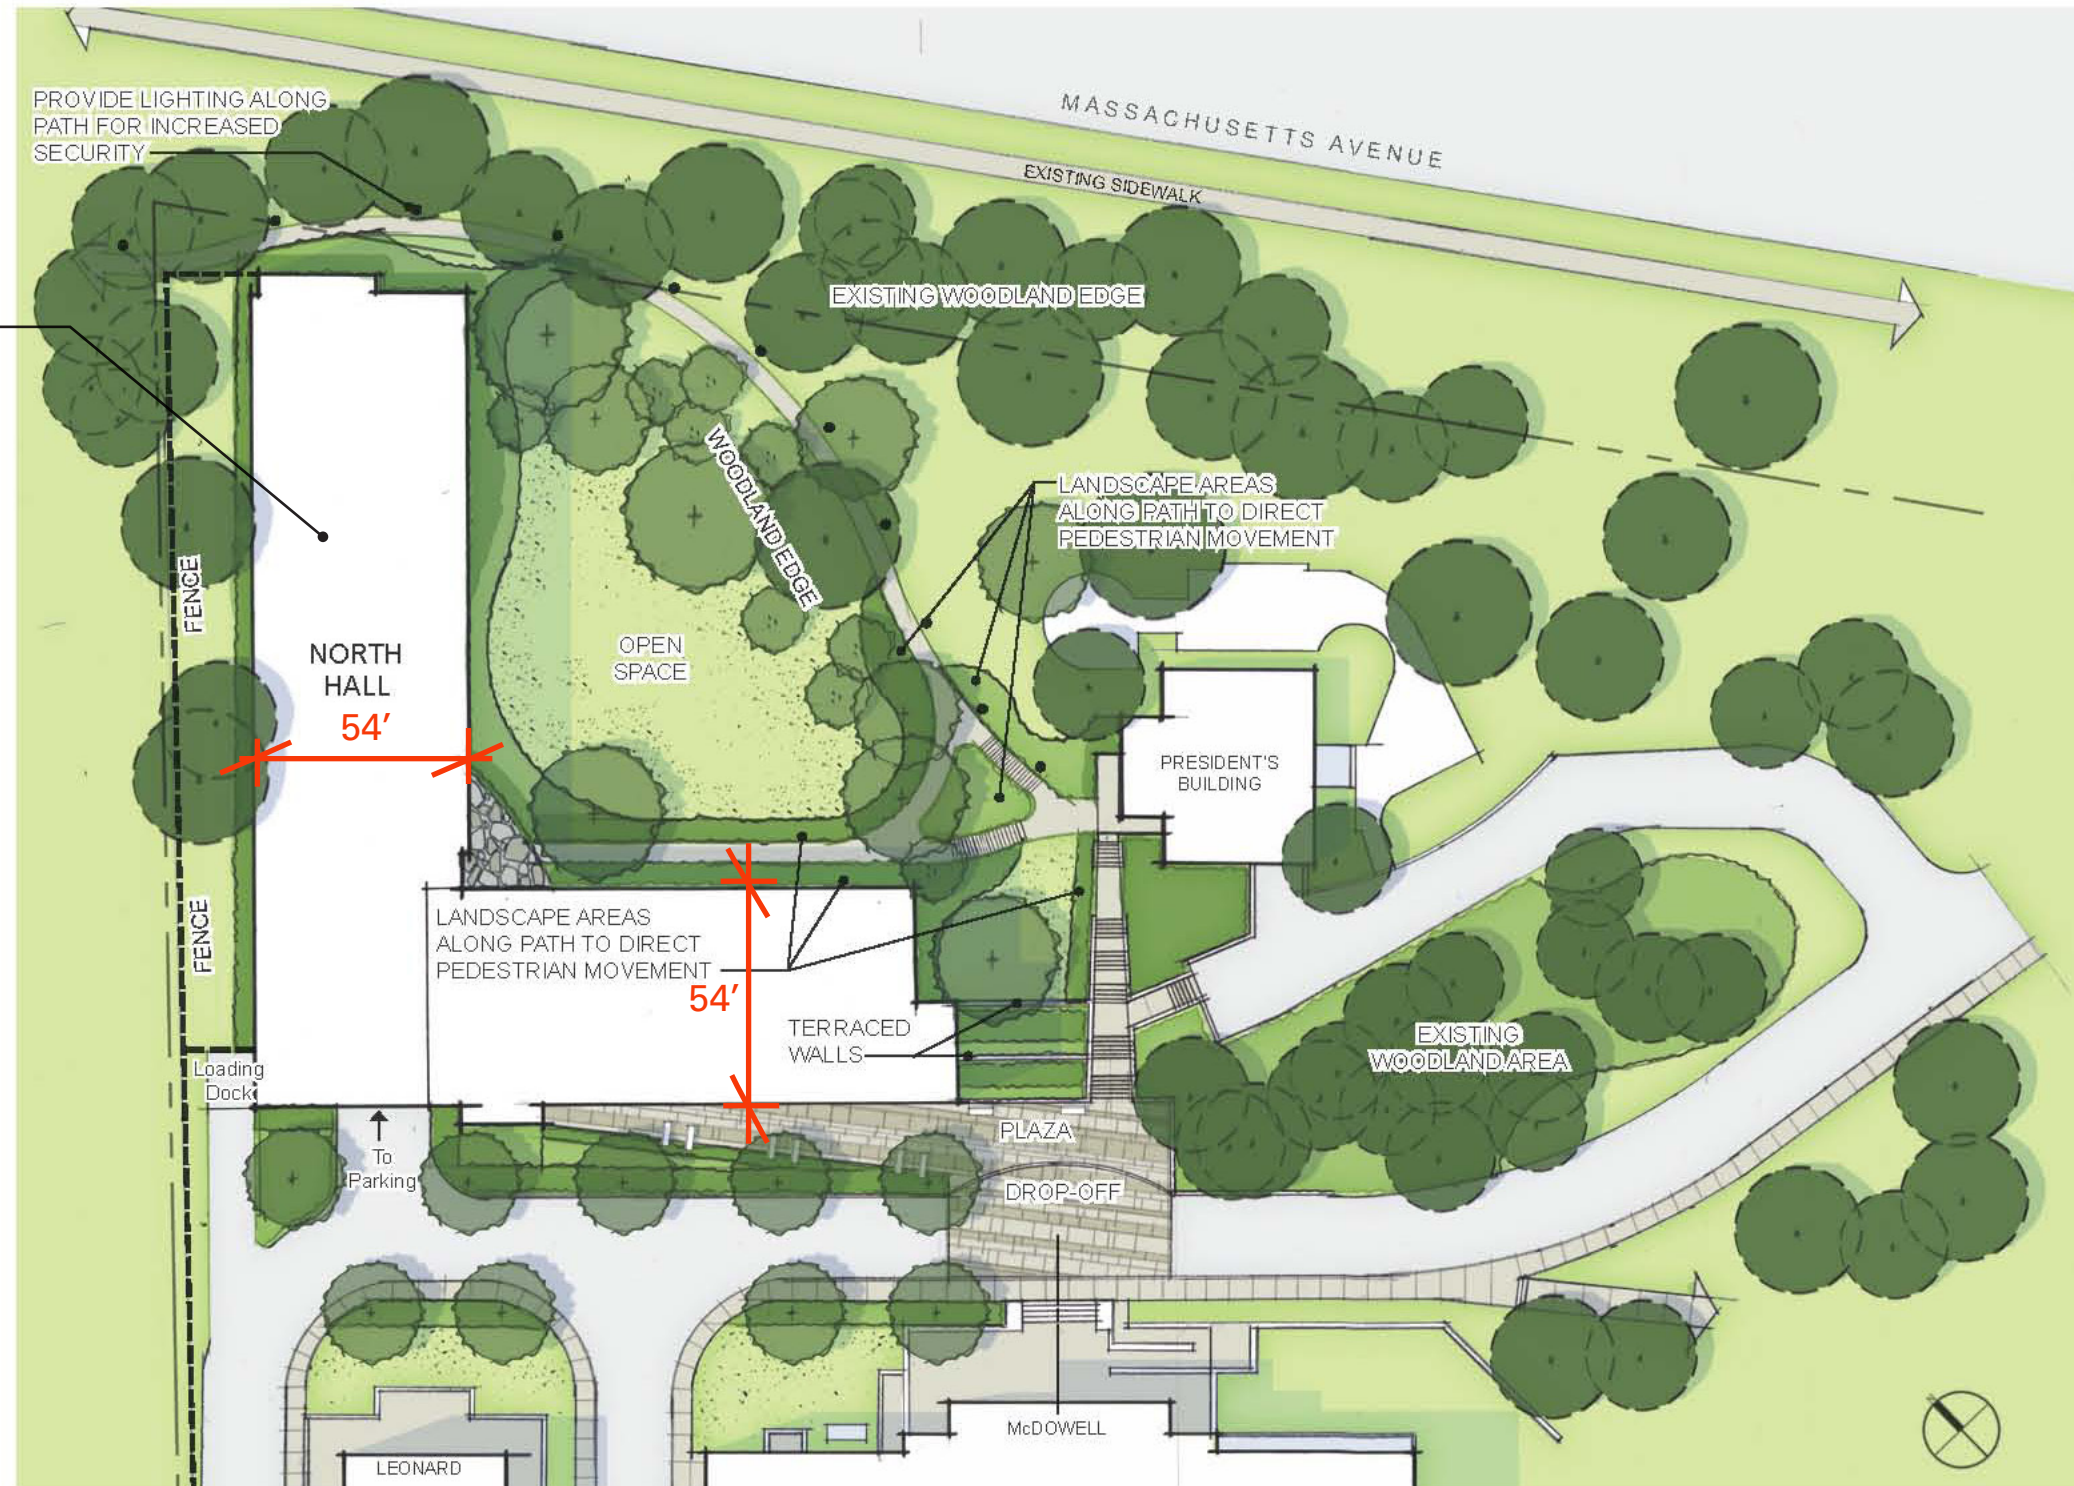


nh
7 STORIES
BLDG. HGT. +/- 73'-0"

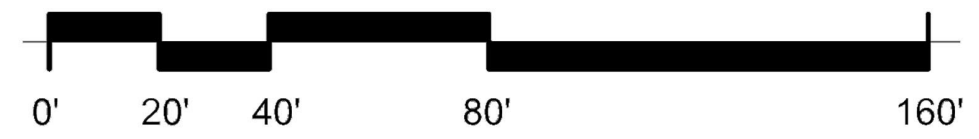

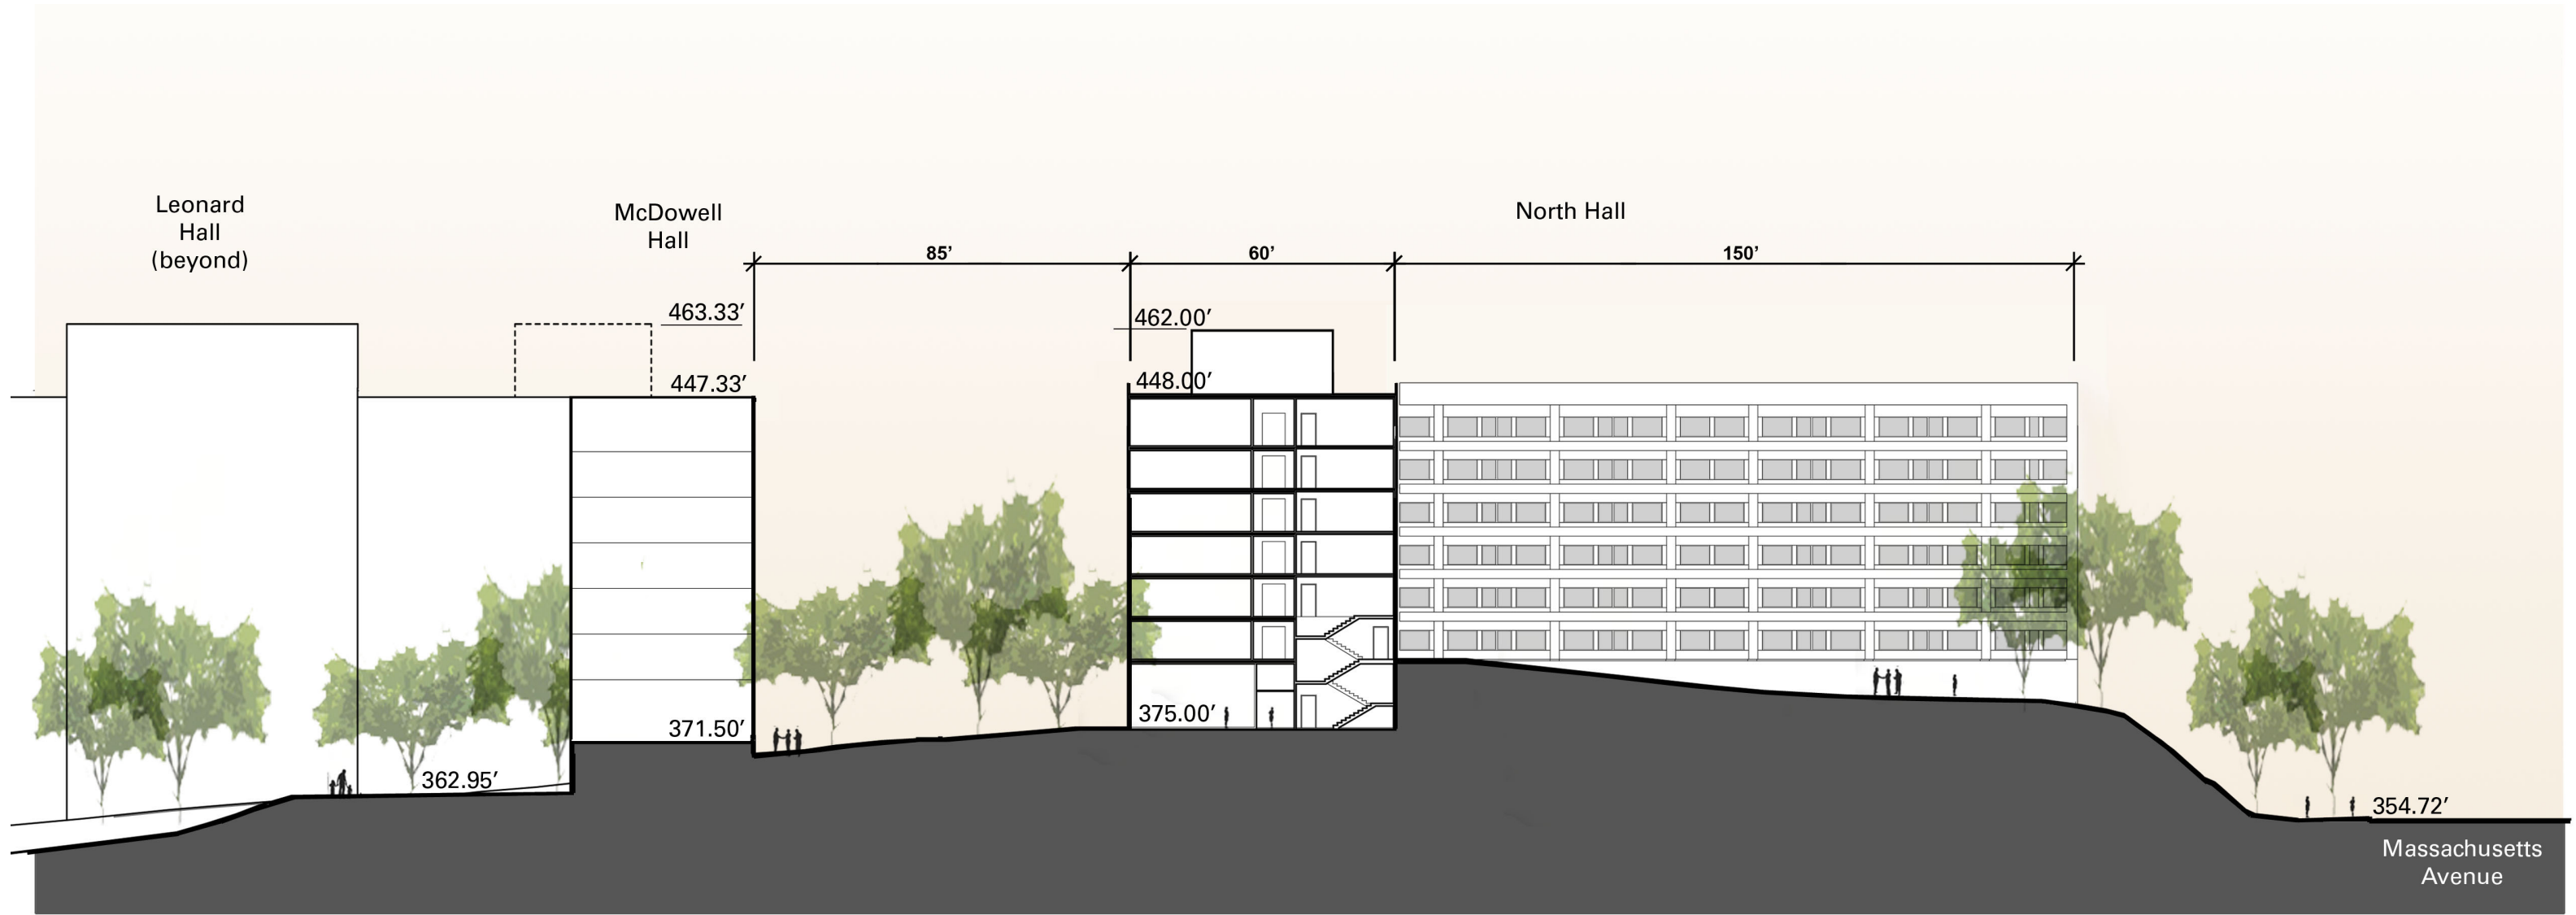

PROJECT DATA

4,000 GSF - FITNESS (1)
 11,600 GSF - GARAGE (+/- 32 PARKING SPACES BELOW GRADE)


NORTH HALL

2,050 GSF - LOWER LEVEL LOBBY (1)
 17,100 GSF - RESIDENTIAL (2-7)

102,600 GSF TOTAL RESIDENTIAL
17,650 GSF TOTAL PARKING LEVEL / FIRST FLOOR
360 BEDS (TYPE A)
285 SF/ BED

2
 TYPE A UNITS - 50 STUDENT BEDS (13 UNITS)
 RA UNIT - 2 BEDS (1 UNIT)
 FACULTY UNIT - (1 UNIT)

3 - 7
 TYPE A UNITS - 60 STUDENT BEDS (15 UNITS)
 RA UNIT - 2 BEDS (1 UNIT)

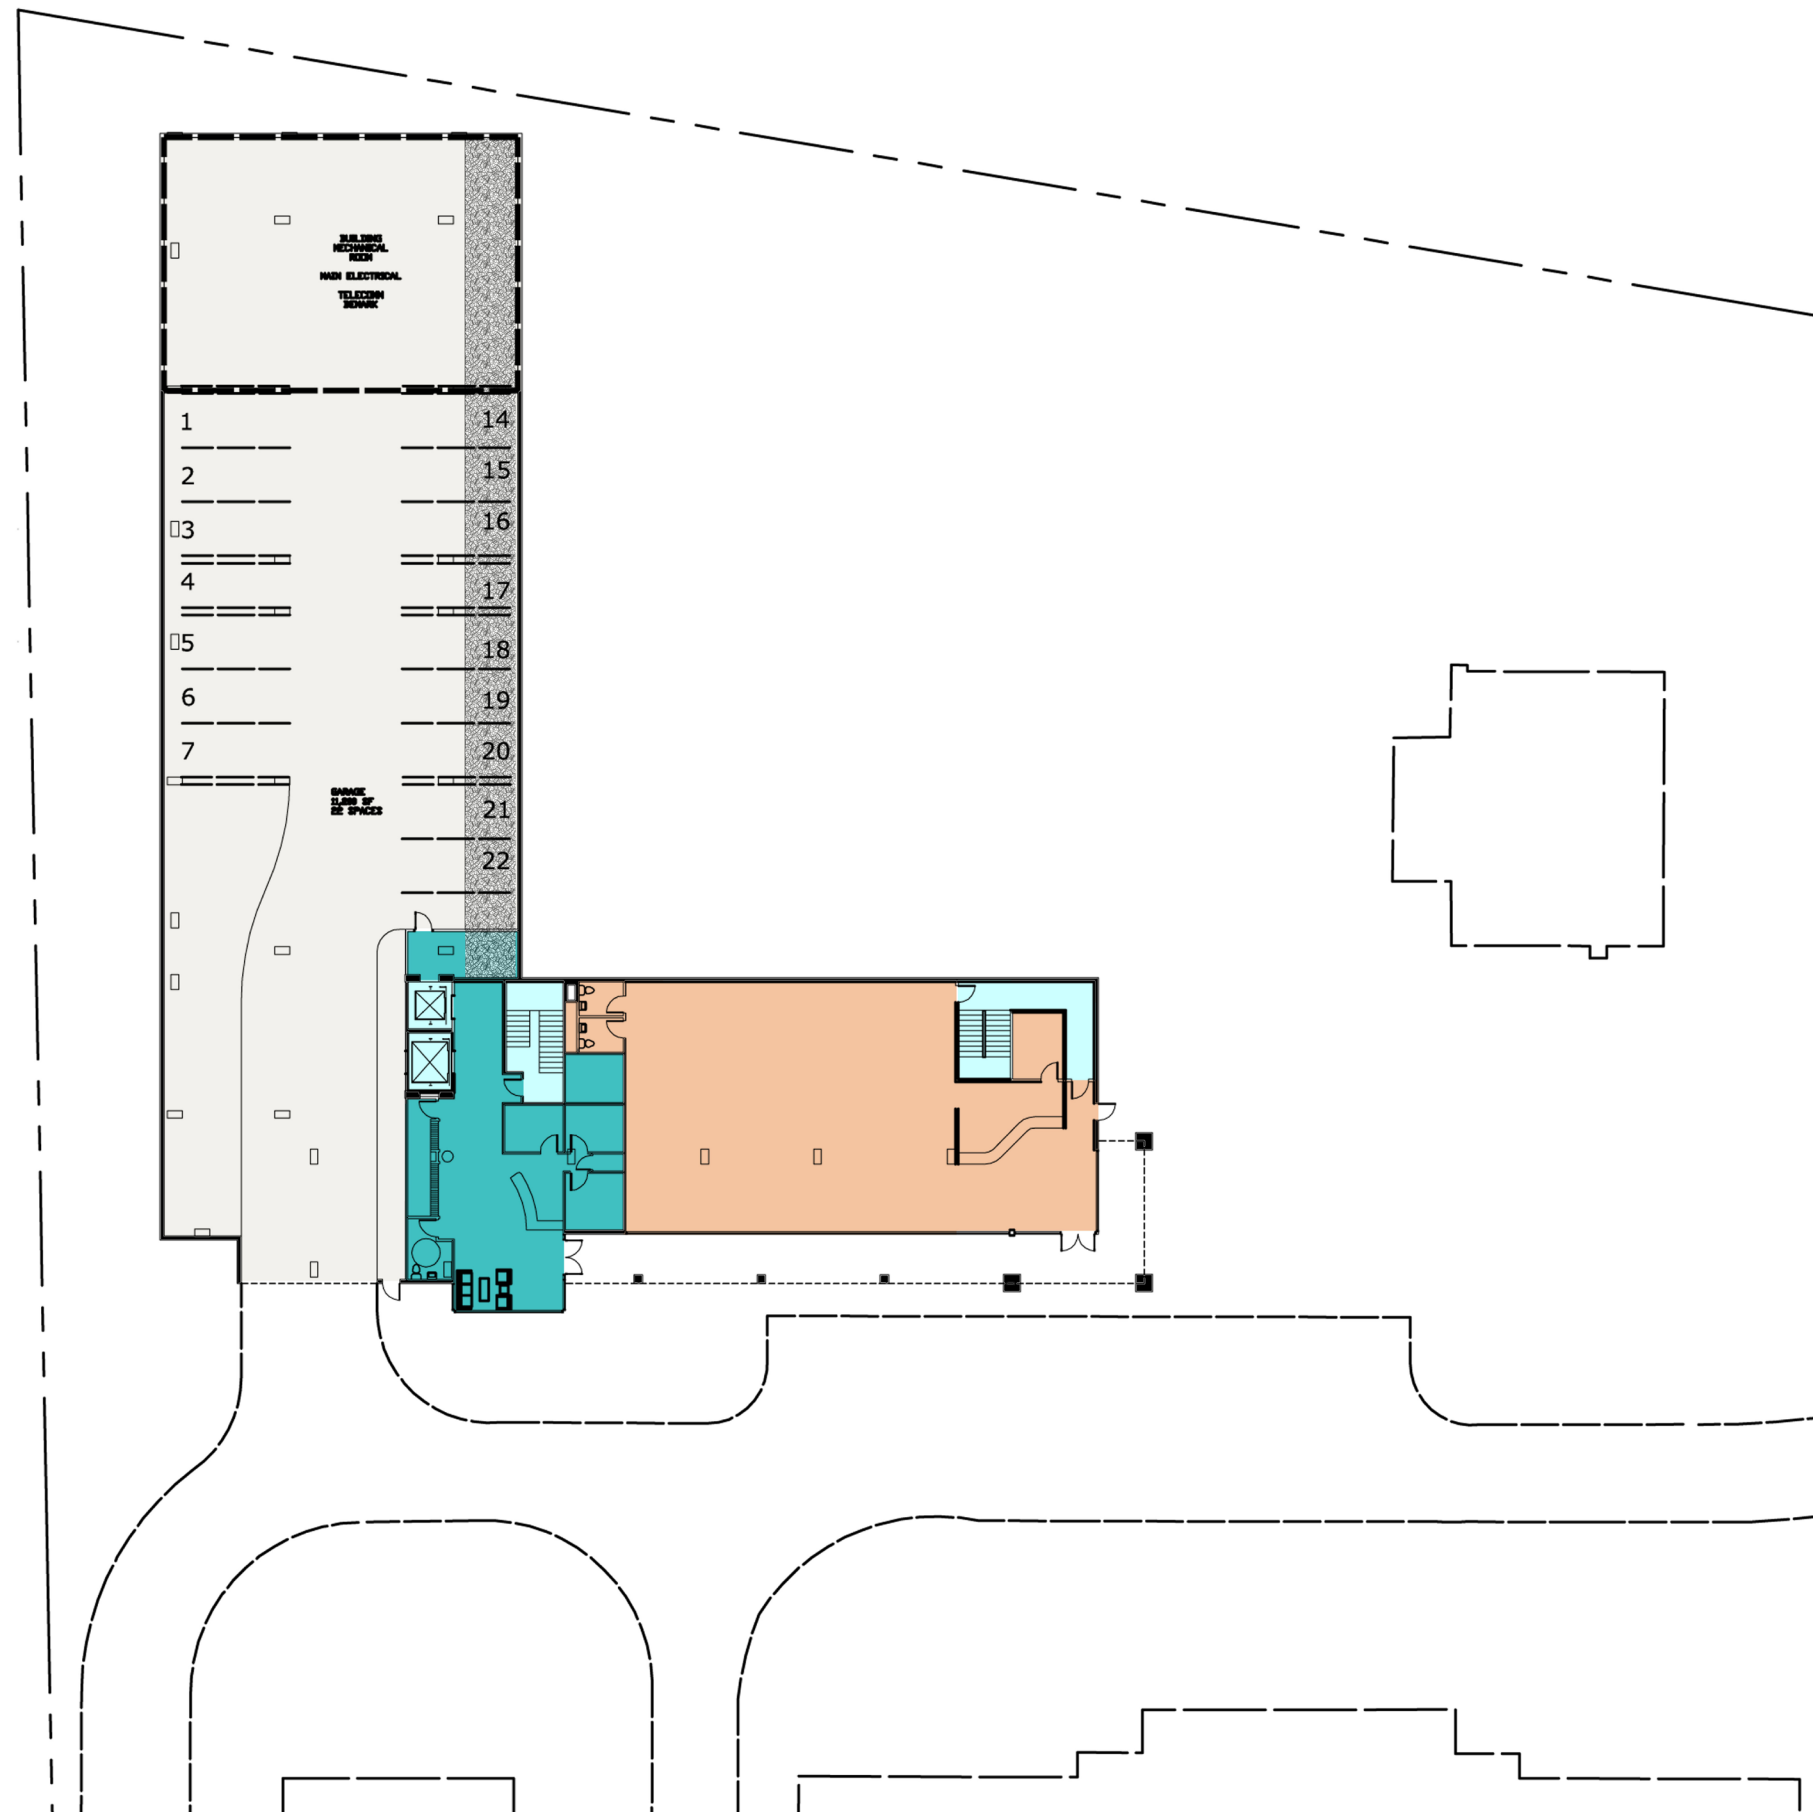

- ADMINISTRATIVE
- RETAIL
- MEETING
- RESIDENTIAL LIFE - SUPPORT
- UNIT TYPE A
- UNIT TYPE B
- SHARED SPACES - RESIDENCE HALLS
- STAFF/ FACULTY APTS
- LOBBY/ CIRCULATION
- SUPPORT

PROJECT DATA

4,000 GSF - FITNESS (1)
 11,600 GSF - GARAGE (+/- 32 PARKING SPACES BELOW GRADE)

NORTH HALL

2,050 GSF - LOWER LEVEL LOBBY (1)
 17,100 GSF - RESIDENTIAL (2-7)

102,600 GSF TOTAL RESIDENTIAL
17,650 GSF TOTAL PARKING LEVEL / FIRST FLOOR
360 BEDS (TYPE A)
285 SF/ BED

2
 TYPE A UNITS - 50 STUDENT BEDS (13 UNITS)
 RA UNIT - 2 BEDS (1 UNIT)
 FACULTY UNIT - (1 UNIT)

3 - 7
 TYPE A UNITS - 60 STUDENT BEDS (15 UNITS)
 RA UNIT - 2 BEDS (1 UNIT)



- ADMINISTRATIVE
- RETAIL
- MEETING
- RESIDENTIAL LIFE - SUPPORT
- UNIT TYPE A
- UNIT TYPE B
- SHARED SPACES - RESIDENCE HALLS
- STAFF/ FACULTY APTS
- LOBBY/ CIRCULATION
- SUPPORT





AMERICAN UNIVERSITY NORTH HALL
MASSACHUSETTS AVENUE ELEVATION

05.19.2011
LITTLE
DIVERSIFIED ARCHITECTURAL CONSULTING

